


578
MONTGOMERY

578
MONTGOMERY

SURVEY IN N.E. 1/4 OF S.E. 1/4 SEC. #1 MONTGOMERY TWP.
WOOD COUNTY OHIO.

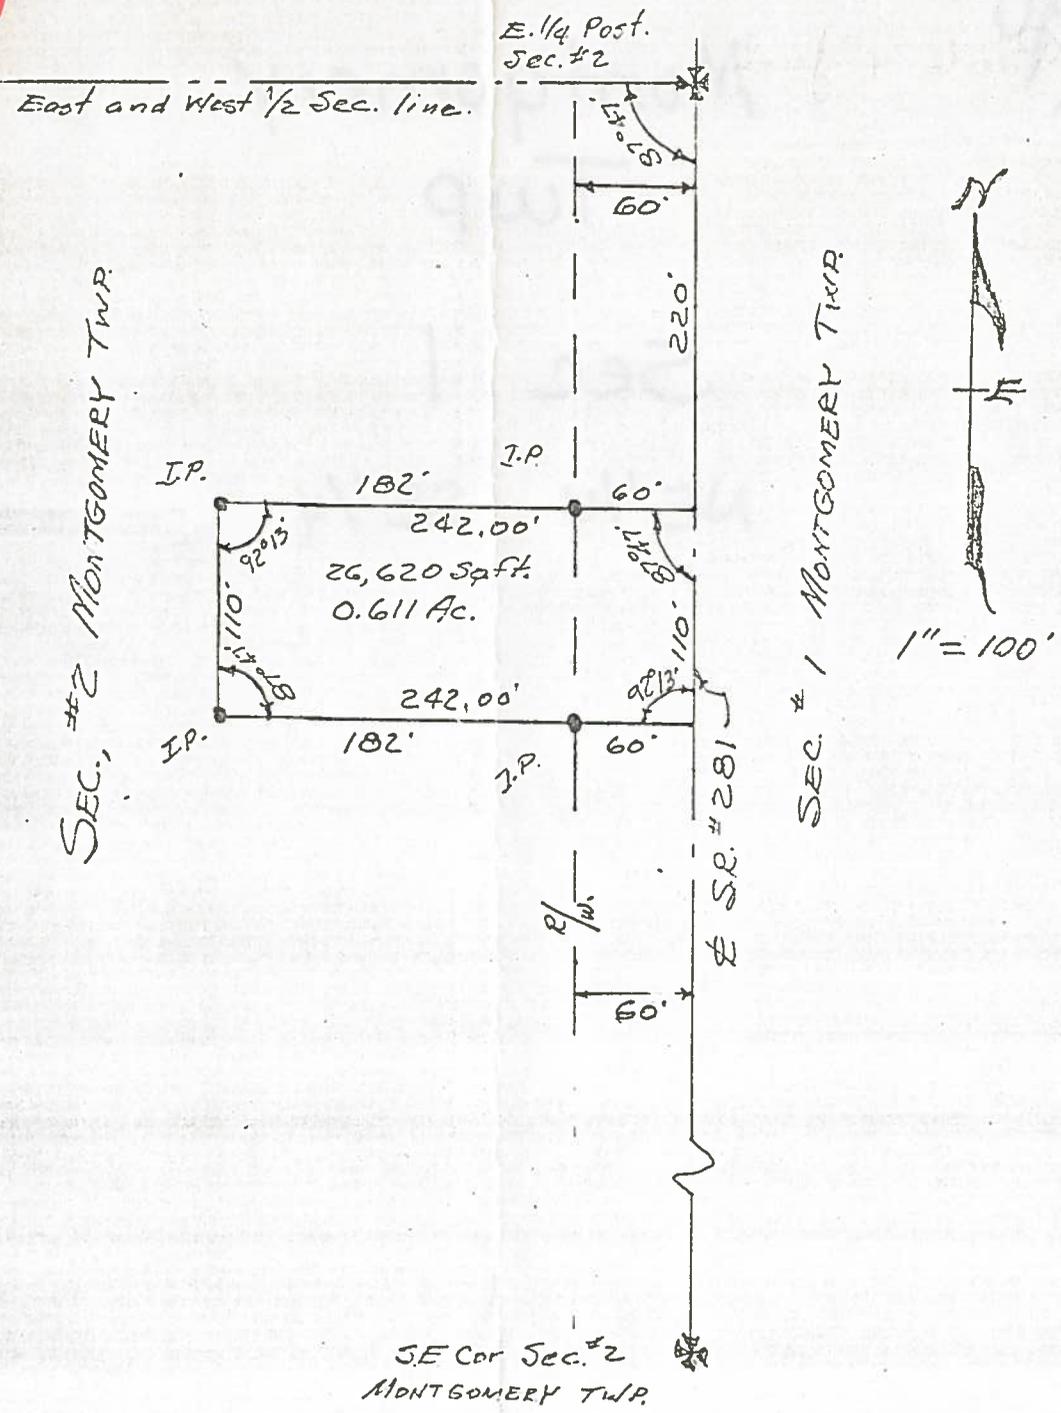

Starting at a point on the East Sec. line two hundred twenty feet, (220') south of the East 1/4 post of section, number ^{two} one, (1), Montgomery twp.; Wood County, Ohio; thence in a westerly direction parallel to the east and west half section line a distance of two hundred forty two, (242'); to a point; thence in a southerly direction parallel to the East Section line a distance of One hundred ten feet (110') to a point; thence in a easterly direction parallel to the north side a distance of two hundred forty-two feet (242') to a point on the east section line of section number two, (2), Montgomery Twp.; thence in a northerly direction on said section line a distance of one hundred ten feet, (110'), to the place of beginning. Described parcel containing 0.611 Ac.

Set Iron pins at points shown thus ●
Control points in mounted box shown thus ☒

Surveyed Aug., 18, 1973

Matthew C. Morrison
Reg. Surveyor # 5-004175.

Restricted to - \$32,000 home

No house trailers

In case no home is built within
2 yrs, Property to be sold back to seller
at original price