
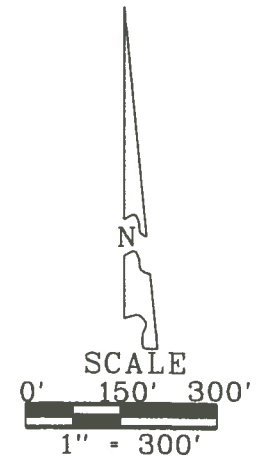


# SURVEY FOR: CHERYL A. FRITZ

SE 1/4, SEC. 04  
T-4-N, R-12-E  
MONTGOMERY TWP., WOOD CO., OHIO

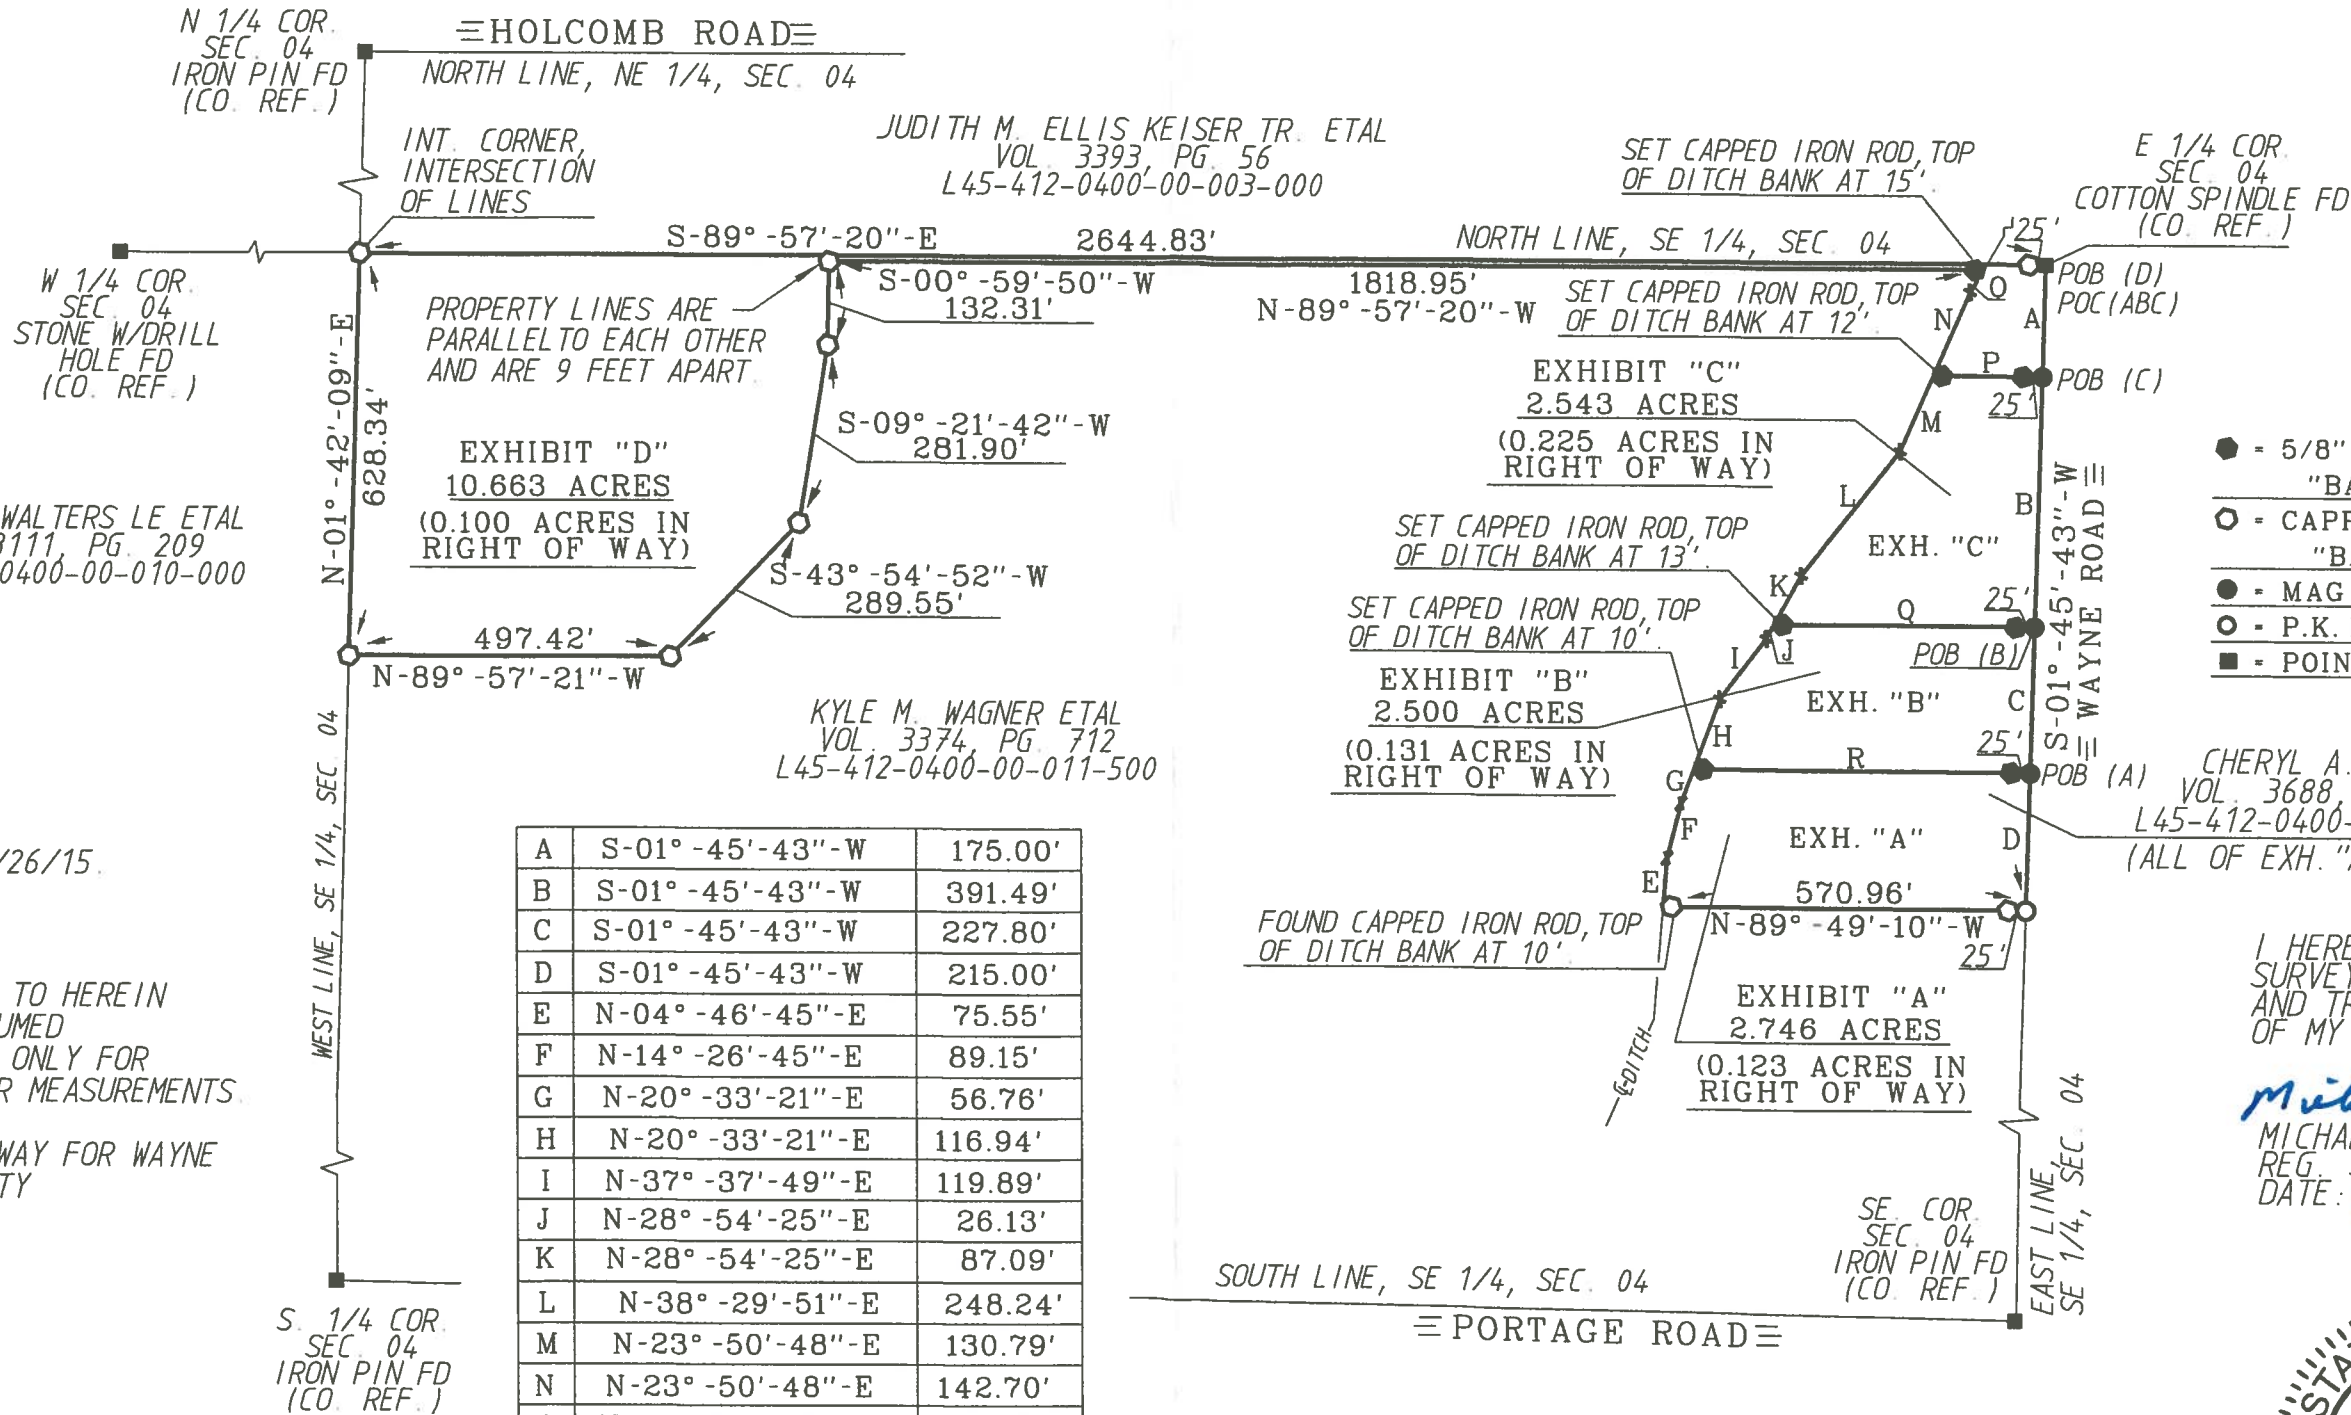

- LEGEND**
- - 5/8" CAPPED IRON ROD SET "BARNHISEL S-7678"
  - - CAPPED IRON ROD FOUND "BARNHISEL S-7678"
  - - MAG NAIL SET
  - - P.K. NAIL FOUND
  - - POINT FOUND AS DESCRIBED

A	S-01° -45'-43"-W	175.00'
B	S-01° -45'-43"-W	391.49'
C	S-01° -45'-43"-W	227.80'
D	S-01° -45'-43"-W	215.00'
E	N-04° -46'-45"-E	75.55'
F	N-14° -26'-45"-E	89.15'
G	N-20° -33'-21"-E	56.76'
H	N-20° -33'-21"-E	116.94'
I	N-37° -37'-49"-E	119.89'
J	N-28° -54'-25"-E	26.13'
K	N-28° -54'-25"-E	87.09'
L	N-38° -29'-51"-E	248.24'
M	N-23° -50'-48"-E	130.79'
N	N-23° -50'-48"-E	142.70'
O	N-30° -58'-32"-E	41.39'
P	N-89° -57'-20"-W	171.75'
Q	N-89° -49'-10"-W	409.22'
R	N-89° -49'-10"-W	529.11'

SURVEY REFERENCES:  
BARNHISEL 9/6/12 & 4/26/15.

THE BEARINGS REFERRED TO HEREIN ARE BASED UPON AN ASSUMED MERIDIAN AND ARE USED ONLY FOR THE PURPOSE OF ANGULAR MEASUREMENTS.

(50' RECORD RIGHT OF WAY FOR WAYNE ROAD AS PER WOOD COUNTY ENGINEER'S OFFICE)

CHERYL A. FRITZ  
VOL. 3688, PG. 827  
L45-412-0400-00-011-002  
(ALL OF EXH. "A, B, C & D")

I HEREBY CERTIFY THIS SURVEY TO BE CORRECT AND TRUE TO THE BEST OF MY KNOWLEDGE.

*Michael D. Barnhisel*  
MICHAEL D. BARNHISEL  
REG. SURVEYOR #S-7678  
DATE: 09-23-2019

