


SURVEY FOR: SEXTON FAMILY TRUST

SW 1/4, SECTION 08
T-4-N, R-12-E,
MONTGOMERY TOWNSHIP, WOOD CO., OHIO

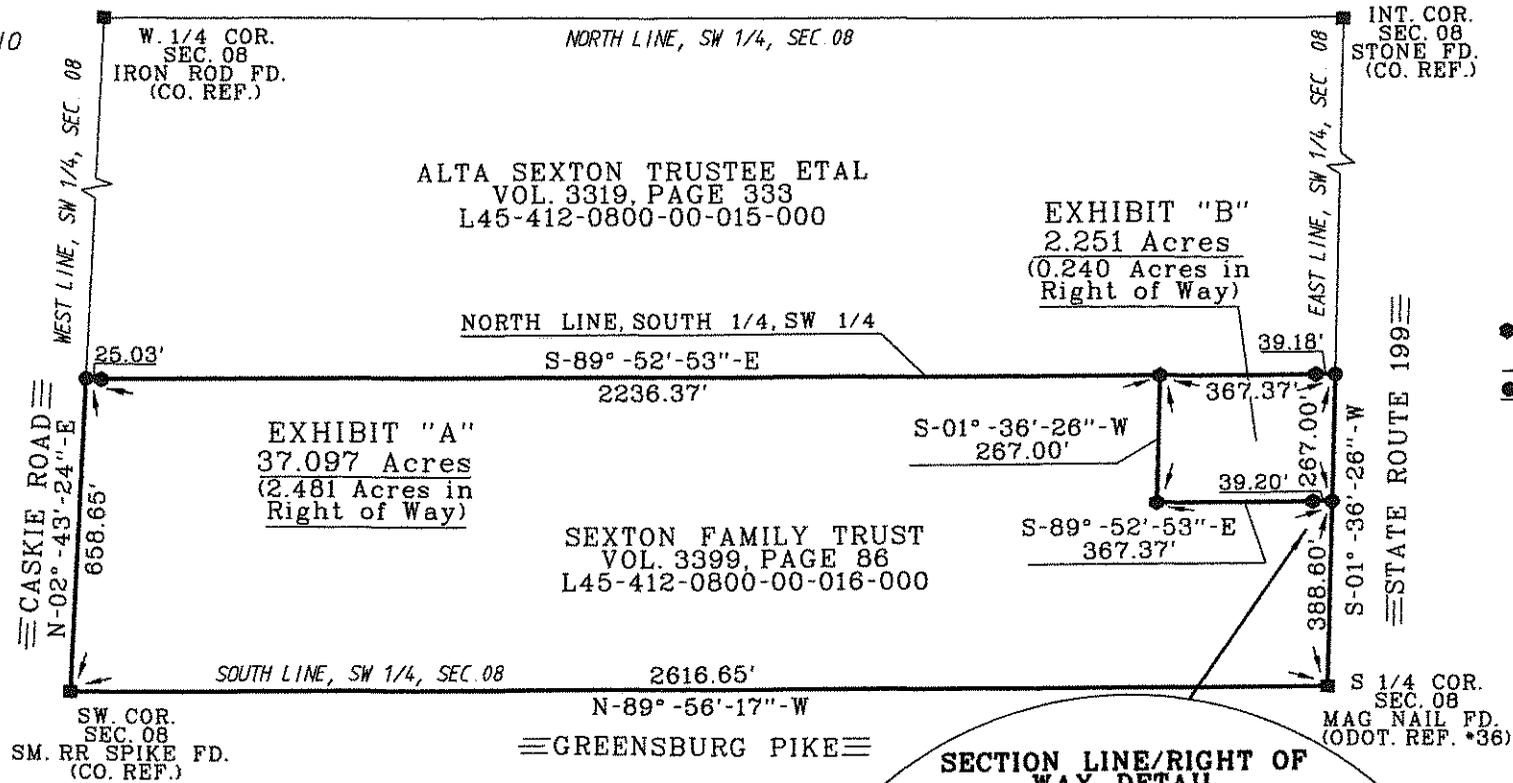

SCALE
0' 100' 200' 400'


LEGEND
● - 30" X 5/8" CAPPED IRON ROD SET "BARNHISEL S-7678"
● - MAG NAIL SET

I HEREBY CERTIFY THIS SURVEY TO BE CORRECT AND TRUE TO THE BEST OF MY KNOWLEDGE.

Michael D. Barnhisel
MICHAEL D. BARNHISEL
REG. SURVEYOR #S-7678
DATE: 12-20-15

The bearings referred to herein are based upon an assumed meridian and are used only for the purpose of angular measurement.

(40' Record Right of Way to the Westerly side of centerline right of way SR 199, as per ODOT. 50' right of way for Caskie Road and 60' right of way for Greensburg Pike as per Wood County Engineer's Office.

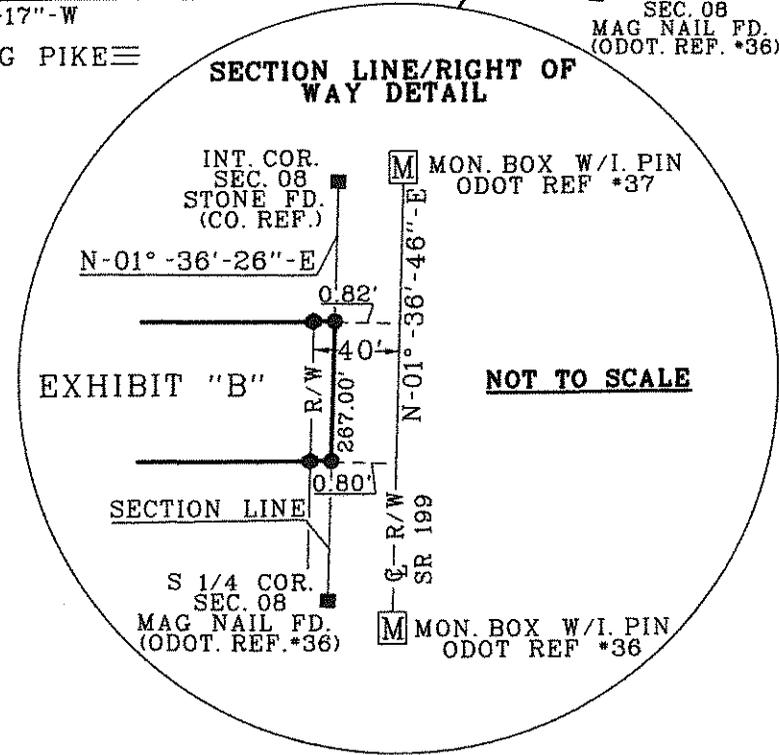

North
b
509