
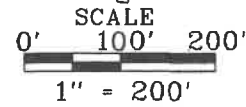


Montgomery  
A  
643

# SURVEY FOR: GARY HARRISON

SE 1/4, SECTION 15  
T-4-N, R-12-E  
MONTGOMERY TOWNSHIP, WOOD CO., OHIO

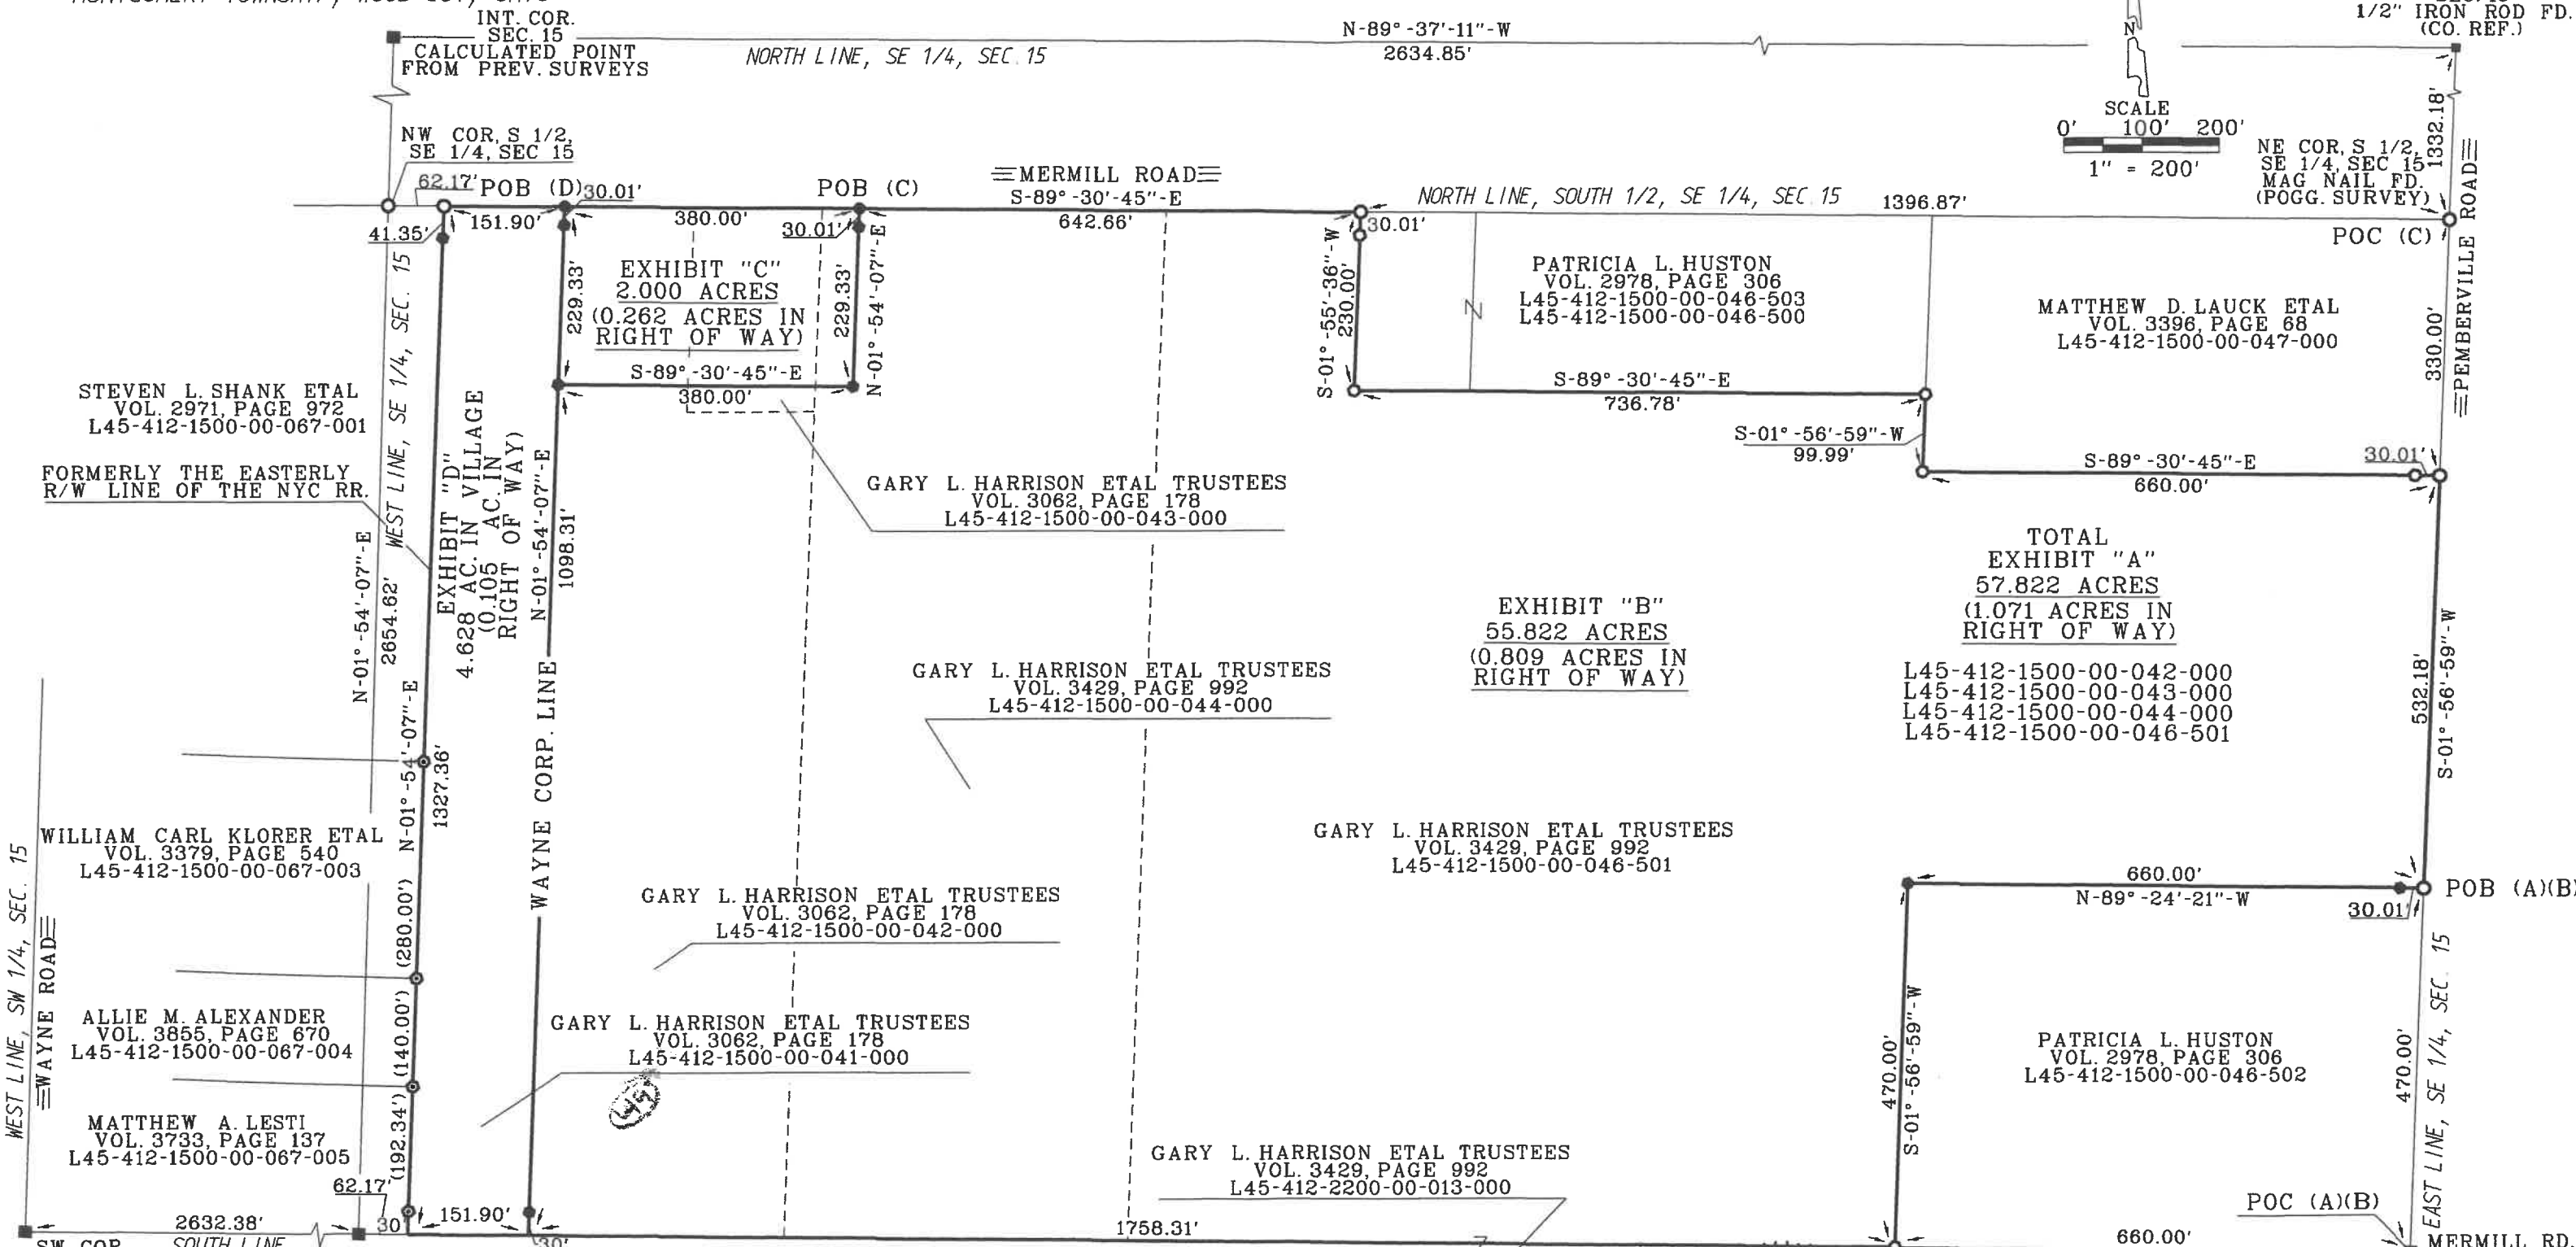

- LEGEND**
- - 30" CAPPED 5/8" IRON ROD SET "BARNHISEL S-7678"
  - - MAG NAIL FOUND
  - - MAG NAIL SET
  - - CAPPED IRON ROD FOUND "RIL S-8029"
  - - CAPPED IRON ROD FOUND "POGGEMEYER DESIGN GROUP"
  - - POINT FOUND AS DESCRIBED

THE BEARINGS REFERRED TO HEREIN ARE BASED UPON AN ASSUMED MERIDIAN AND ARE USED ONLY FOR THE PURPOSE OF ANGULAR MEASUREMENT.

(60' RECORD RIGHT OF WAY FOR MERMILL ROAD AND 60' R/W FOR PEMBERVILLE ROAD AS PER WOOD COUNTY ENGINEER'S OFFICE.)

I HEREBY CERTIFY THIS SURVEY TO BE CORRECT AND TRUE TO THE BEST OF MY KNOWLEDGE.

*Michael D. Barnhisel*  
MICHAEL D. BARNHISEL  
REG. SURVEYOR #S-7678  
DATE: 10-11-2021



NOTE: THIS SURVEY WAS PERFORMED JULY 08, 2017. THE ADJOINING OWNERS HAVE BEEN UPDATED TO CURRENT DATE.

TERESA L. KIRIAN  
VOL. 3192, PAGE 523  
L45-412-2200-00-001-000

Montgomery  
A  
643