
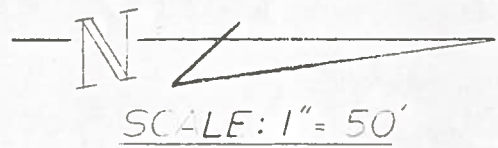


571
MONTGOMERY

571
MONTGOMERY

SURVEY FOR S. CLAPP

LOT 6, E.R. SAGE SUB., T4N, R12E, SEC. 16
MONTGOMERY TWP., WOOD CO. OHIO

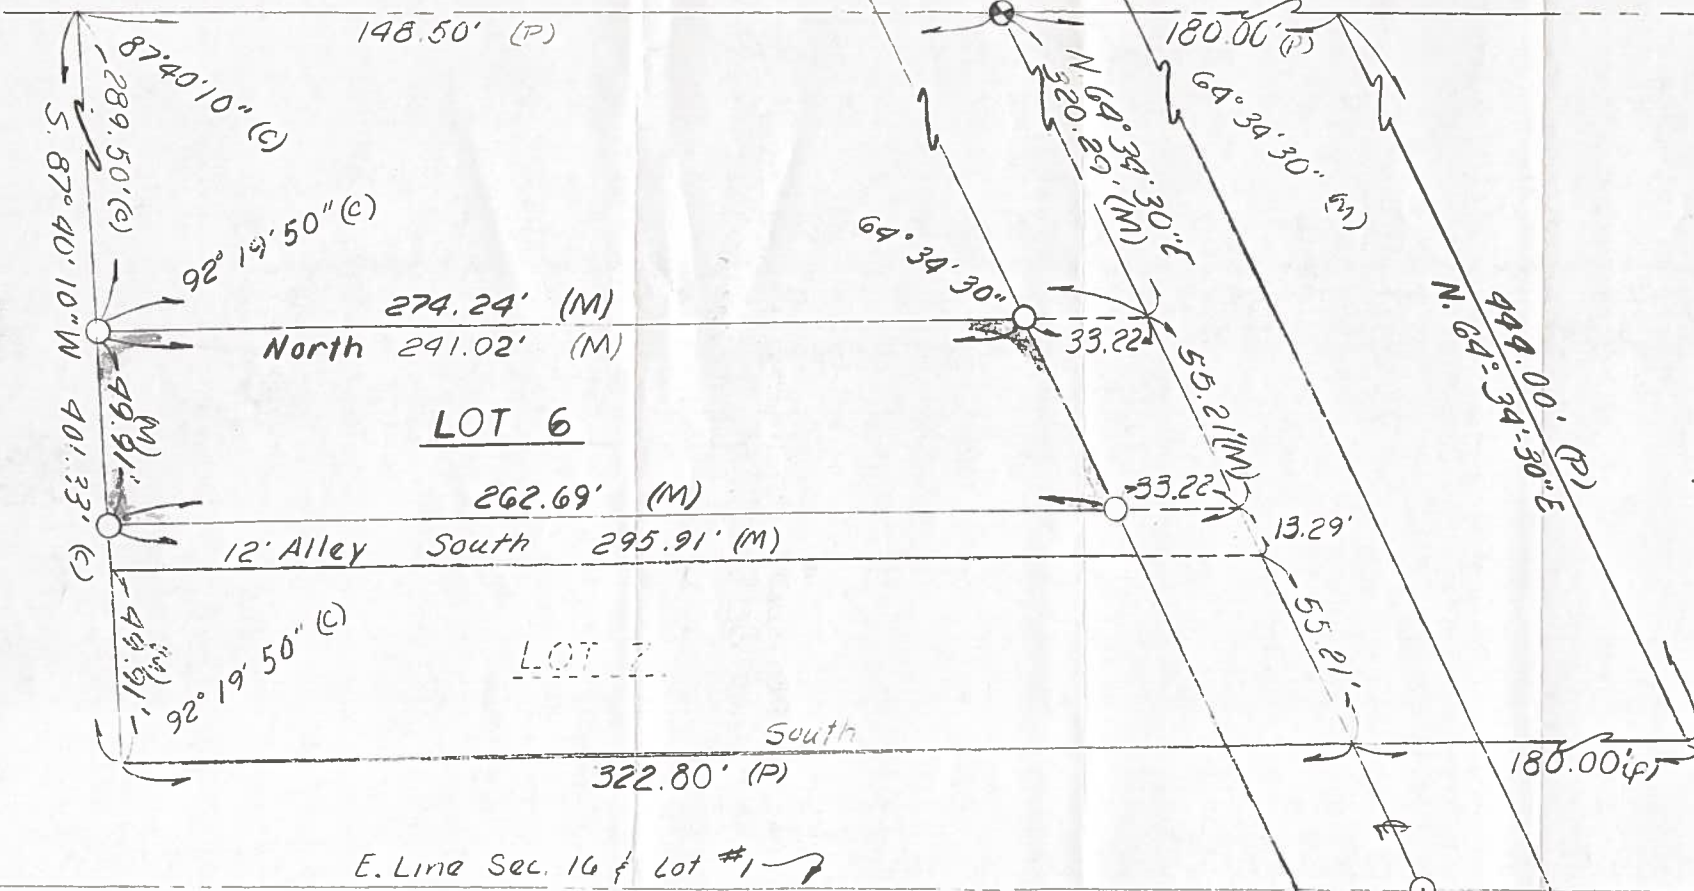

We hereby certify the above described parcel was surveyed during MAY, 1973. All distances are in feet and decimals thereof.

LESTER H. POGGEMEYER, P.E., INC.
Engineers & Surveyors, Bowling Green, Ohio

Arthur C. Lybarger

Arthur C. Lybarger -- Reg. Surveyor #4418

- LEGEND**
- IRON PIPE (SET)
 - IRON PIPE (FD)
 - PK. NAIL (FD)
 - ⊕ F.R.S. (FD)

N 1/4 Cor 2

Lot #2

Lot #1

N. 64° 34' 30" E
449.00' (P)

180.00' (P)

64° 34' 30" (M)

64° 34' 30"

320.29' (M)

N. 64° 34' 30" E
55.21' (M)

33.22'

33.22'

13.29'

55.21' (M)

180.00' (P)

N. 64° 34' 30" E

2642.20' (M)

NE cor Sec. 16
Sec. 16
Greenburg Pike

NW cor Sec. 15
Sec. 15

Sec. 10
Sec. 9 880.73' (M)