



Montgomery
B
474

SURVEY FOR: JANET M. SWARM

NE 1/4, SEC. 18
T-4-N, R-12-E
MONTGOMERY TWP., WOOD CO., OHIO

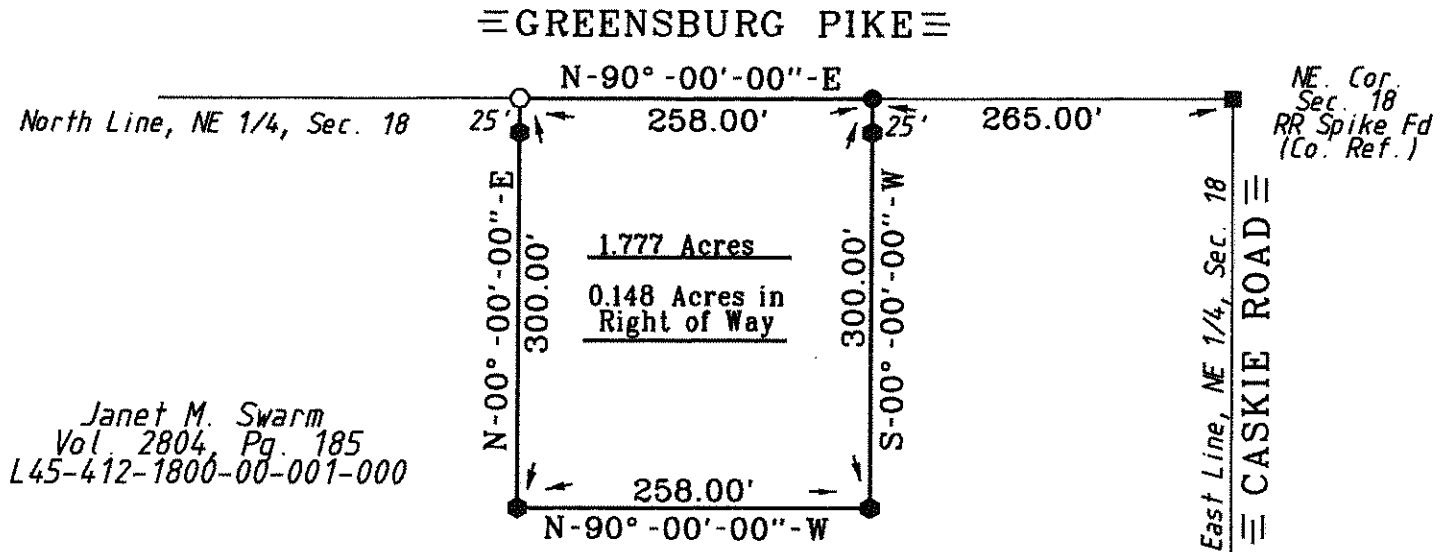

Janet M. Swarm
Vol. 2804, Pg. 185
L45-412-1800-00-001-000

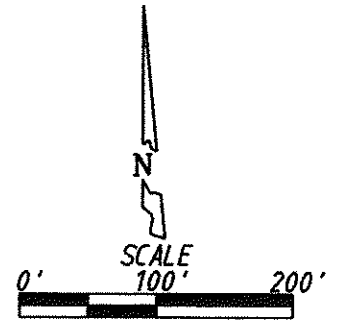

- LEGEND**
- = Capped 5/8 Inch Iron Rod Set
 - = P.K. Nail Set
 - = Mag Nail Found

I HEREBY CERTIFY THIS SURVEY TO BE CORRECT AND TRUE TO THE BEST OF MY KNOWLEDGE.

Michael D. Barnhise
 MICHAEL D. BARNHISEL
 REG. SURVEYOR #S-7678
 SEPTEMBER 22, 2012.



The bearings referred to herein are based upon an assumed meridian and are used only for the purpose of angular measurement.

(50' Record Right of Way as per Wood Co. Engineer's Office)

Montgomery
B
474