


in
S.W. $\frac{1}{4}$, Sec. 21, T 4 N-R 12 E,
Montgomery Twp. Wood Co. O.
Pearl Sterns Est.

562
MONTGOMERY

562
MONTGOMERY

West Line Sec. 21

North F/L Pearl Sterns
North Line S $\frac{1}{2}$, N $\frac{1}{2}$, S $\frac{1}{2}$ of Sec. 21

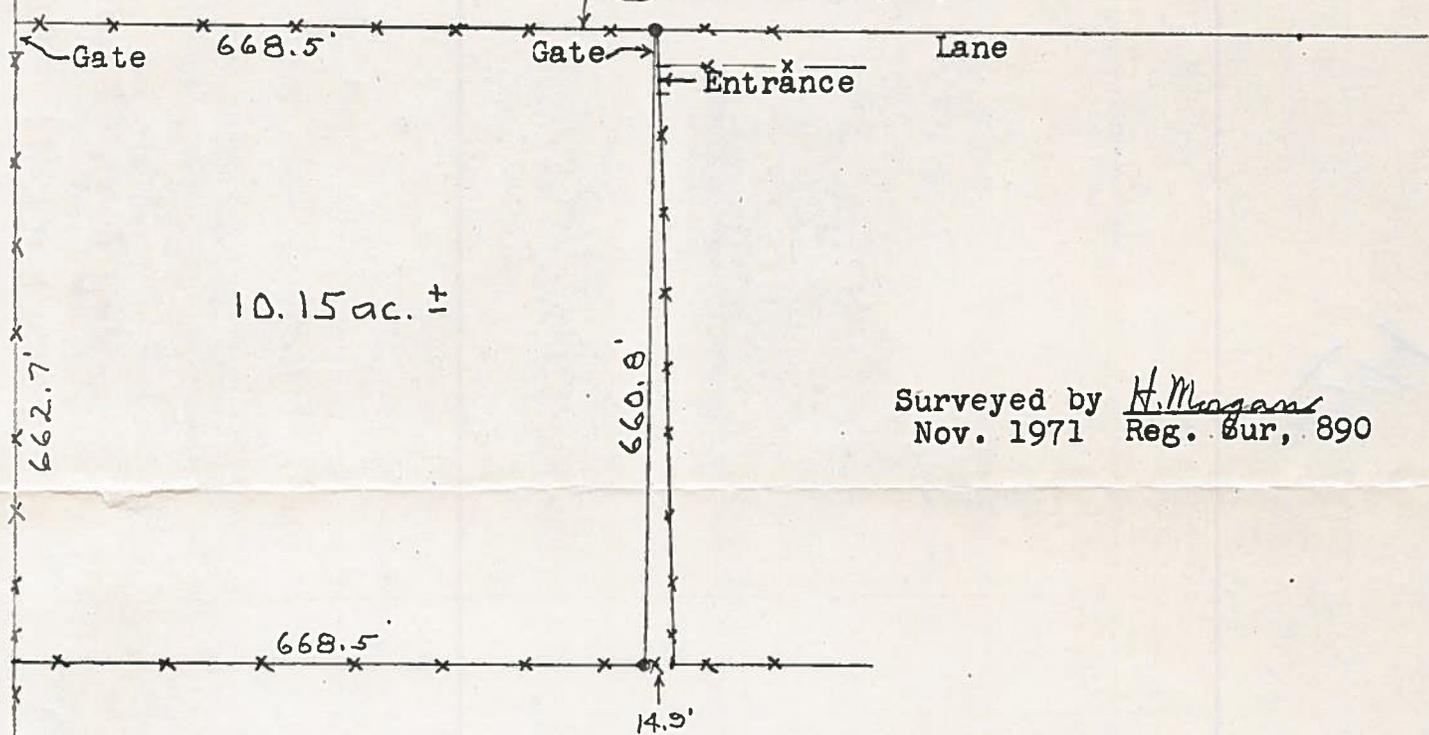

Surveyed by H. Morgan
Nov. 1971 Reg. Sur, 890

Fences marking occupational lines shown thus — x — x — x —
Iron pipe set at points shown thus ●

A parcel of land located in the West 668.5 feet of the South $\frac{1}{2}$ of the North $\frac{1}{2}$ of the South $\frac{1}{2}$ of Sec. 21, T 4 N-R 12 E, Montgomery Twp. Wood Co. Ohio and described as follows; beginning at the north west corner of the above described tract of land; thence easterly along the north line of the said tract of land following the line of the existing fence a distance of 668.5 feet; thence southerly parallel to the West Line of the said Sec. 21 a distance of 660.8 feet to the south line of the said tract of land; thence westerly along the said south line following the line of the existing fence a distance of 668.5 feet to the south west corner of the said tract of land; thence northerly along the West Line of the said Sec. 21 and following the line of the existing fence a distance of 662.7 feet to the place of beginning and containing 10.15 acres of land more or less.