



SURVEY FOR: GARY L. HARRISON


SW. 1/4 SECTION 23
T-4-N, R-12-E
MONTGOMERY TOWNSHIP, WOOD CO., OHIO

SURVEY REF'S:
ASKINS MERCER INC. 04-20-1990.
BARNHISEL SURVEYING 08-06-2005.


THE BEARINGS REFERRED TO HEREIN
ARE BASED UPON AN ASSUMED
MERIDIAN AND ARE USED ONLY FOR
THE PURPOSE OF ANGULAR MEASUREMENTS.

(40' RECORD RIGHT OF WAY FOR
GIRTON ROAD AS PER WOOD
COUNTY ENGINEER'S OFFICE)

GARY L. AND CATHERYNE L. HARRISON TRUSTEES
VOL. 3505, PAGE 496
L45-412-2300-00-011-500

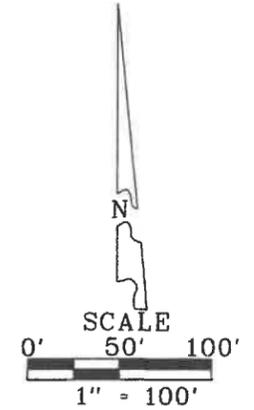

- LEGEND**
- = 5/8" CAPPED IRON ROD SET "BARNHISEL S-7678"
 - ⊙ = CAPPED IRON ROD FOUND "BARNHISEL S-7678"
 - = 1/2" IRON ROD FOUND
 - = MAG NAIL SET
 - = POINT FOUND AS DESCRIBED

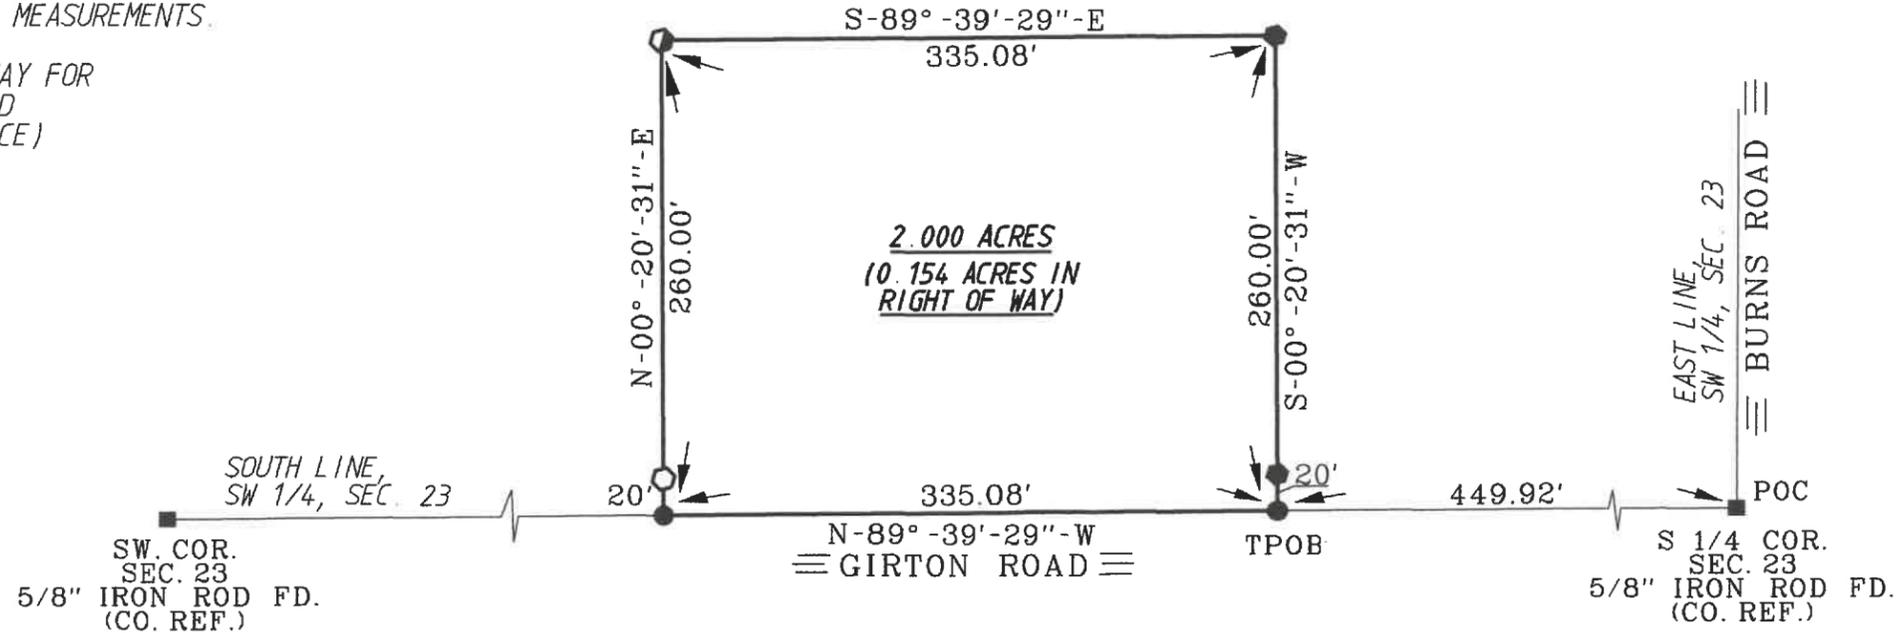

I HEREBY CERTIFY THIS
SURVEY TO BE CORRECT
AND TRUE TO THE BEST
OF MY KNOWLEDGE.

Michael D. Barnhisel
MICHAEL D. BARNHISEL
REG. SURVEYOR #S-7678
DATE: 03-06-2024

