



Montgomery
A
487

SURVEY FOR WILLIAM FOSTER

WEST 1/2, SECTION 24
T-4-N, R-12-E
MONTGOMERY TOWNSHIP, WOOD CO., OHIO

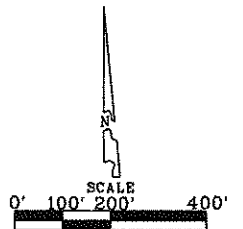

- LEGEND**
- - 5/8 Inch Capped Iron Rod Set "BARNHISEL S-7678"
 - - Mag Nail Found
 - - Capped Iron Rod Found "VHHA 8159"
 - ⊙ - Capped Iron Rod Found "VHHA 6563"
 - - 1 inch Iron Pipe Found
 - ▲ - 5/8 Inch Iron Rod Found

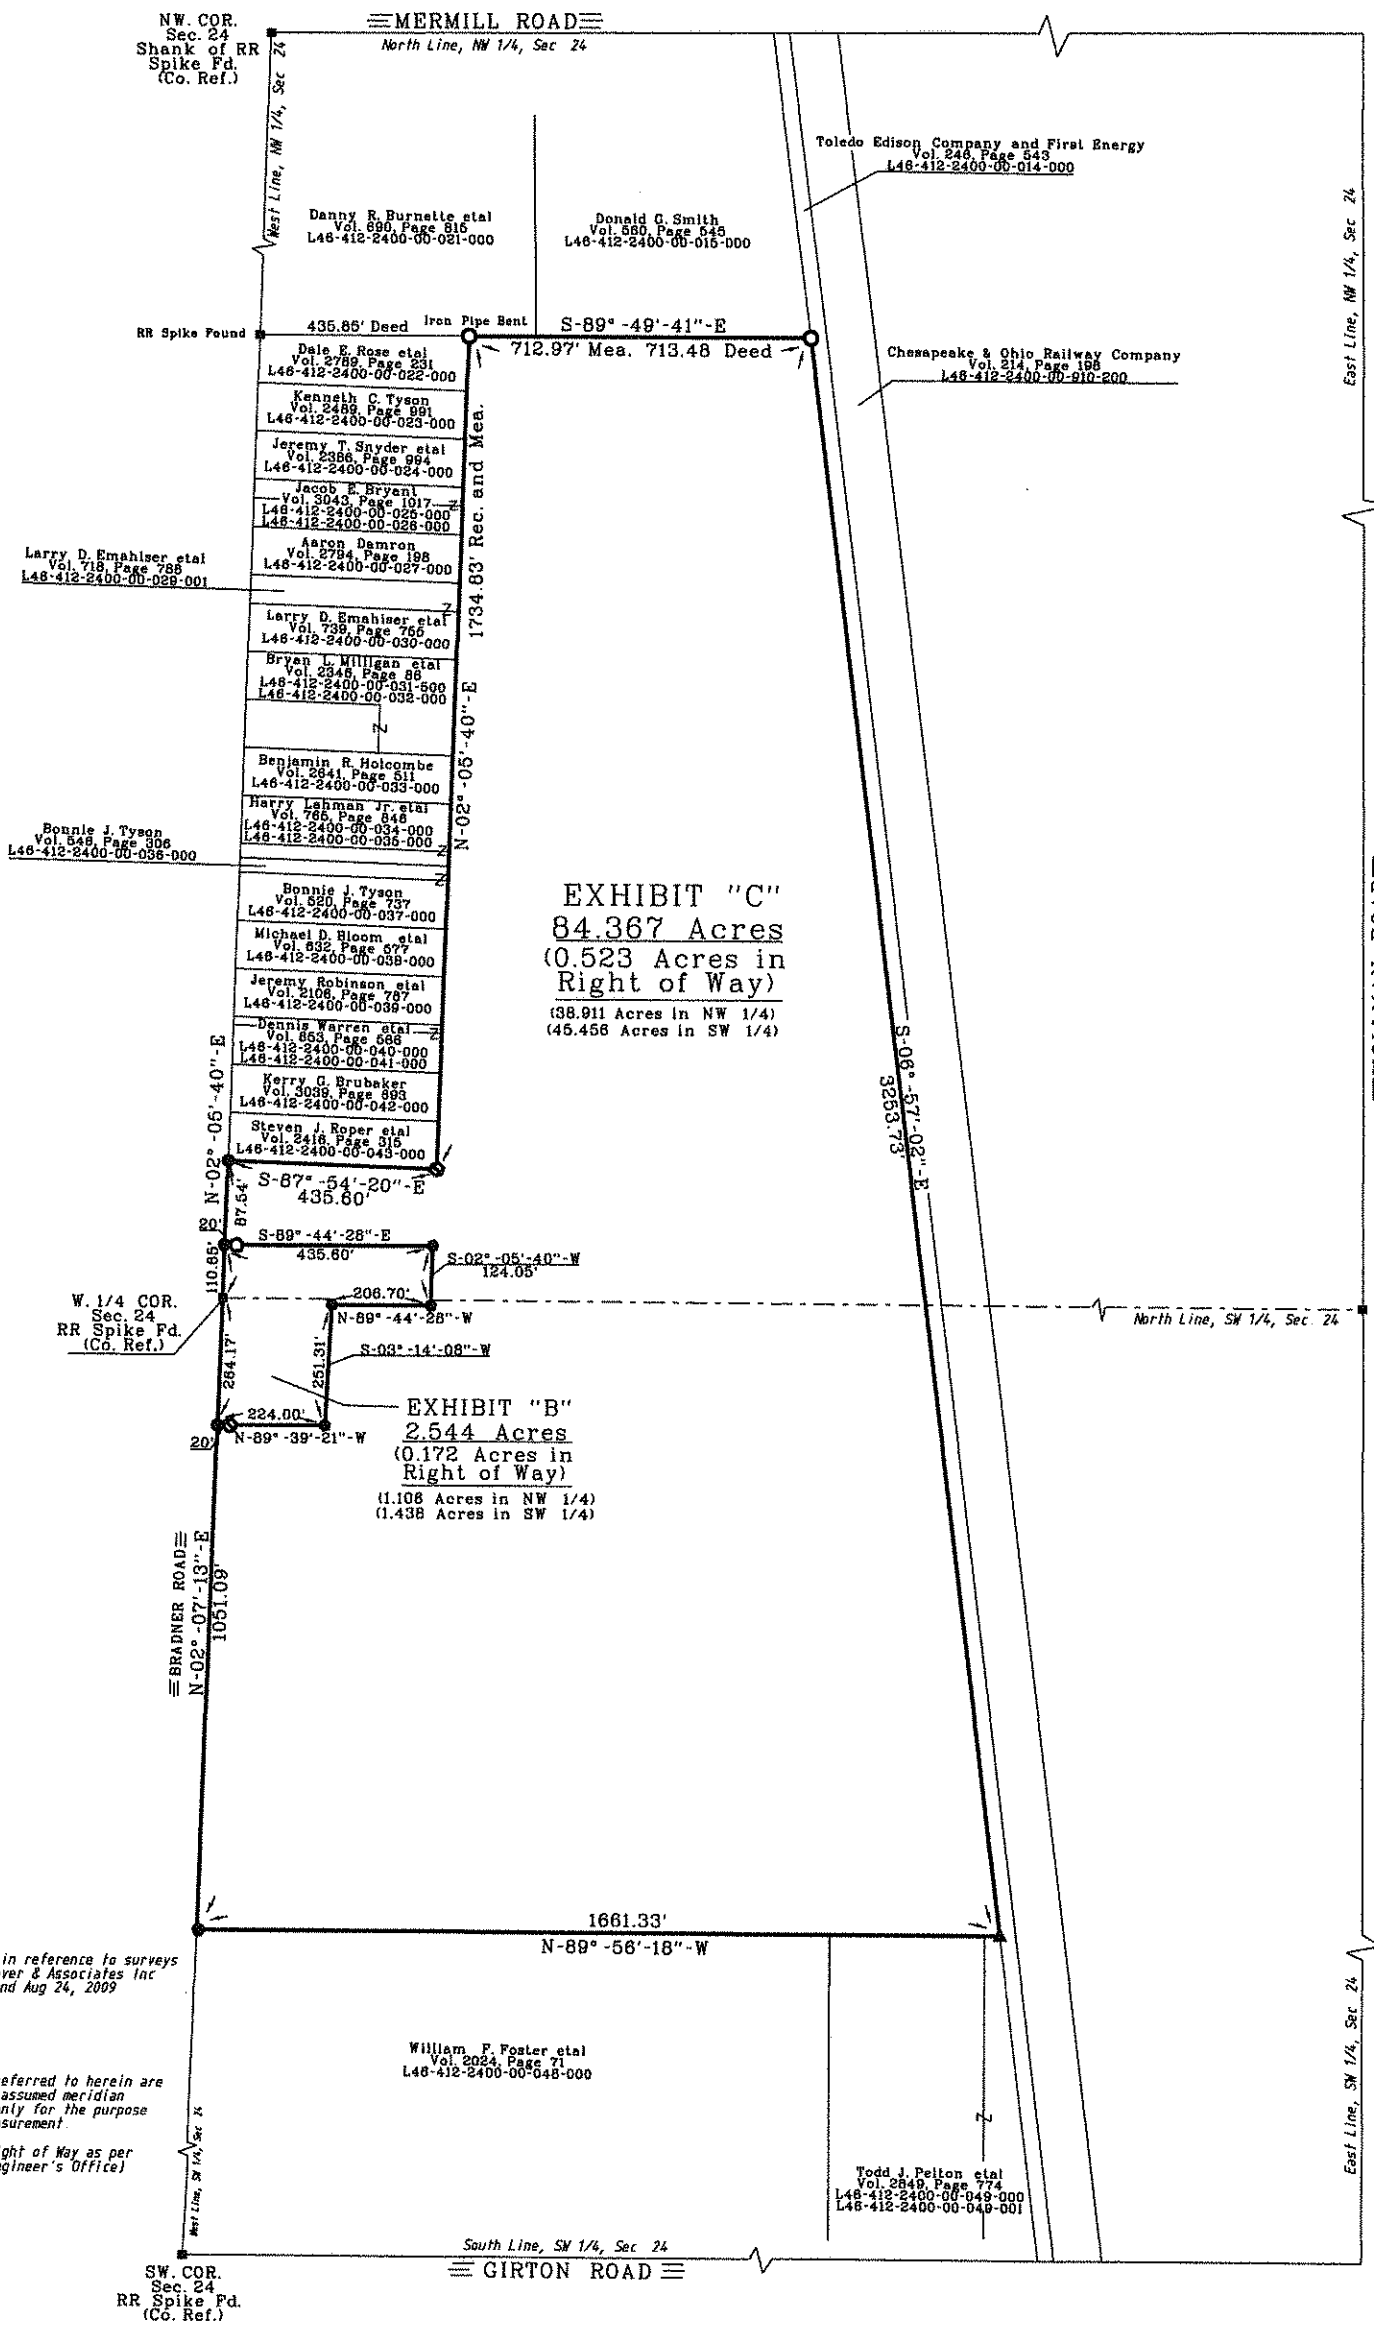

I HEREBY CERTIFY THIS SURVEY TO BE CORRECT AND TRUE TO THE BEST OF MY KNOWLEDGE.

Michael D. BarnhiseL
MICHAEL D. BARNHISEL
REG. SURVEYOR #S-7678
DATE: 9-4-13



This survey is in reference to surveys by Van Horn Hoover & Associates Inc June 30, 2008 and Aug 24, 2009

The bearings referred to herein are based upon an assumed meridian and are used only for the purpose of angular measurement.

(40' Record Right of Way as per Wood County Engineer's Office)

William F. Foster et al
Vol. 2024, Page 71
L48-412-2400-00-048-000

Todd J. Pelton et al
Vol. 2849, Page 774
L48-412-2400-00-049-000
L48-412-2400-00-049-001

Montgomery
A
487