

547


MONTGOMERY

547

MONTGOMERY

SURVEY FOR L. CHAMBERLAIN

PT NW 1/4, NW 1/4, Sec. 30, T4N, R12E
Montgomery Township, Wood County, Ohio

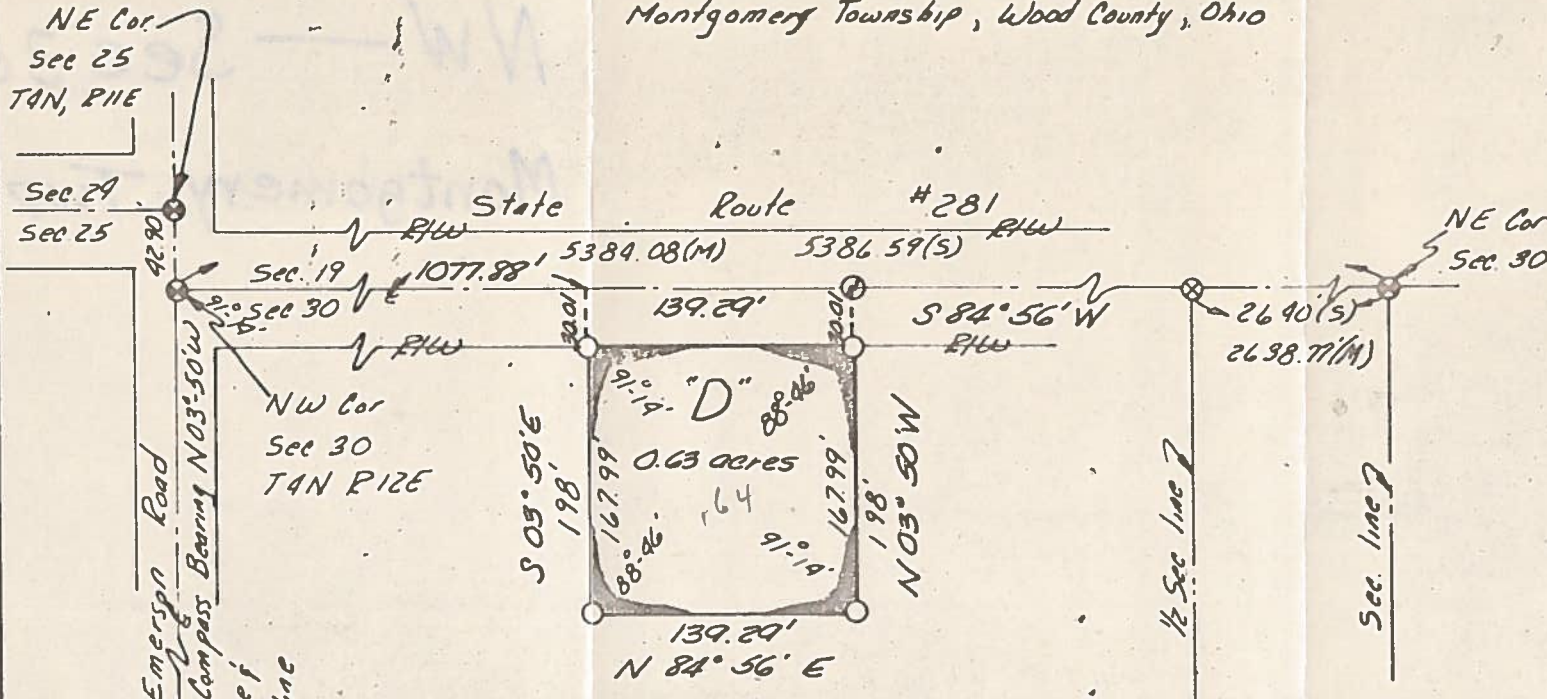

Scale: 1"=100'

LEGEND

- Iron pin (fd)
- ⊗ RR spike (fd)
- ⊗ RR spike set
- Iron pipe set
- (S) Survey
- (M) Measured
- Ⓢ spike shiner set

We Hereby Certify the above described parcel was surveyed during September 1971
 all distances are in feet and decimals thereof.
 LESTER H. POGGEMEYER, P.E. ENGINEERS & SURVEYORS
 BOWLING GREEN, OHIO

By: Arthur O. Lybarger
 REGISTERED SURVEYOR Arthur O. Lybarger #4418