
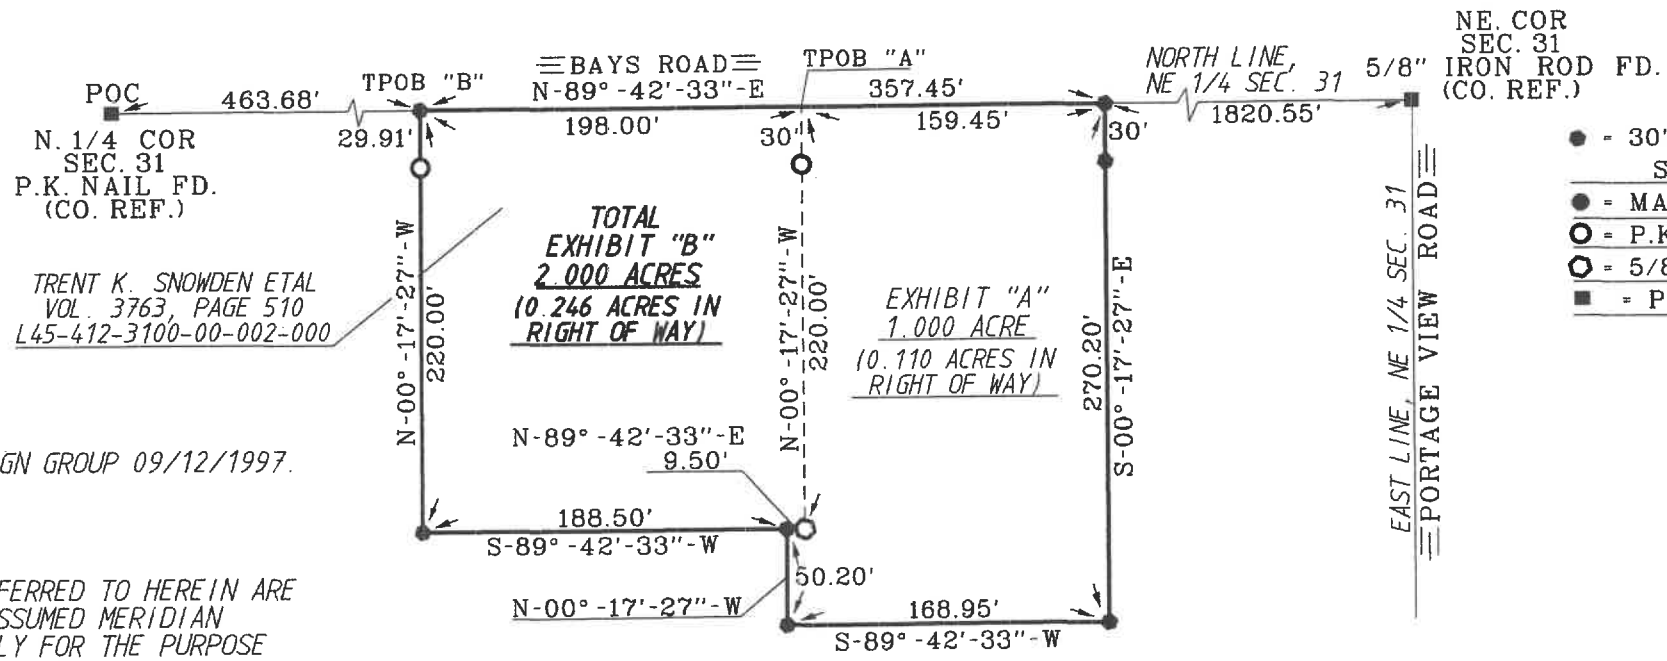


Montgomery
B
641

SURVEY FOR: DANIEL AND KYLIE CRAGO

NE. 1/4 SECTION 31
T-4-N, R-12-E
MONTGOMERY TOWNSHIP, WOOD CO., OHIO

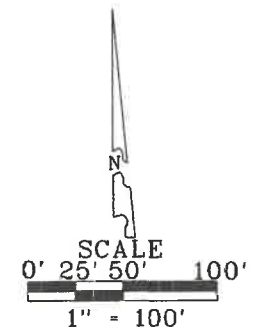

- LEGEND
- - 30" CAPPED 5/8" IRON ROD SET STAMPED "BARNHISEL S-7678"
 - - MAG NAIL SET
 - - P.K. NAIL FOUND
 - - 5/8" IRON ROD FOUND
 - - POINT AS DESCRIBED

I HEREBY CERTIFY THIS SURVEY TO BE CORRECT AND TRUE TO THE BEST OF MY KNOWLEDGE.

Michael D. Barnhisel
MICHAEL D. BARNHISEL
REG. SURVEYOR #S-7678
DATE: 03-27-2021



SURVEY REF:
POGGEMEYER DESIGN GROUP 09/12/1997.

THE BEARINGS REFERRED TO HEREIN ARE BASED UPON AN ASSUMED MERIDIAN AND ARE USED ONLY FOR THE PURPOSE OF ANGULAR MEASUREMENT.

(60' RIGHT OF WAY FOR BAYS ROAD AS PER WOOD COUNTY ENGINEER'S OFFICE)

TRENT K. SNOWDEN ETAL
SUCCESSOR TRUSTEES
VOL. 3519, PAGE 346
L45-412-3100-00-003-000

Montgomery
B
641