



Montgomery  
A  
653

# SURVEY FOR: JUDY GORRILL

NE. 1/4 SECTION 32  
T-4-N, R-12-E  
MONTGOMERY TOWNSHIP, WOOD CO., OHIO

N 1/4. COR.  
SEC. 32  
1" IRON ROD FD.  
(MON. BOX)  
(CO. REF.)

NE. COR.  
SEC. 32  
BOAT SPIKE FD.  
(CO. REF.)

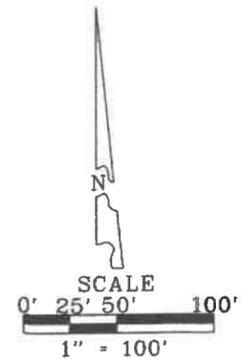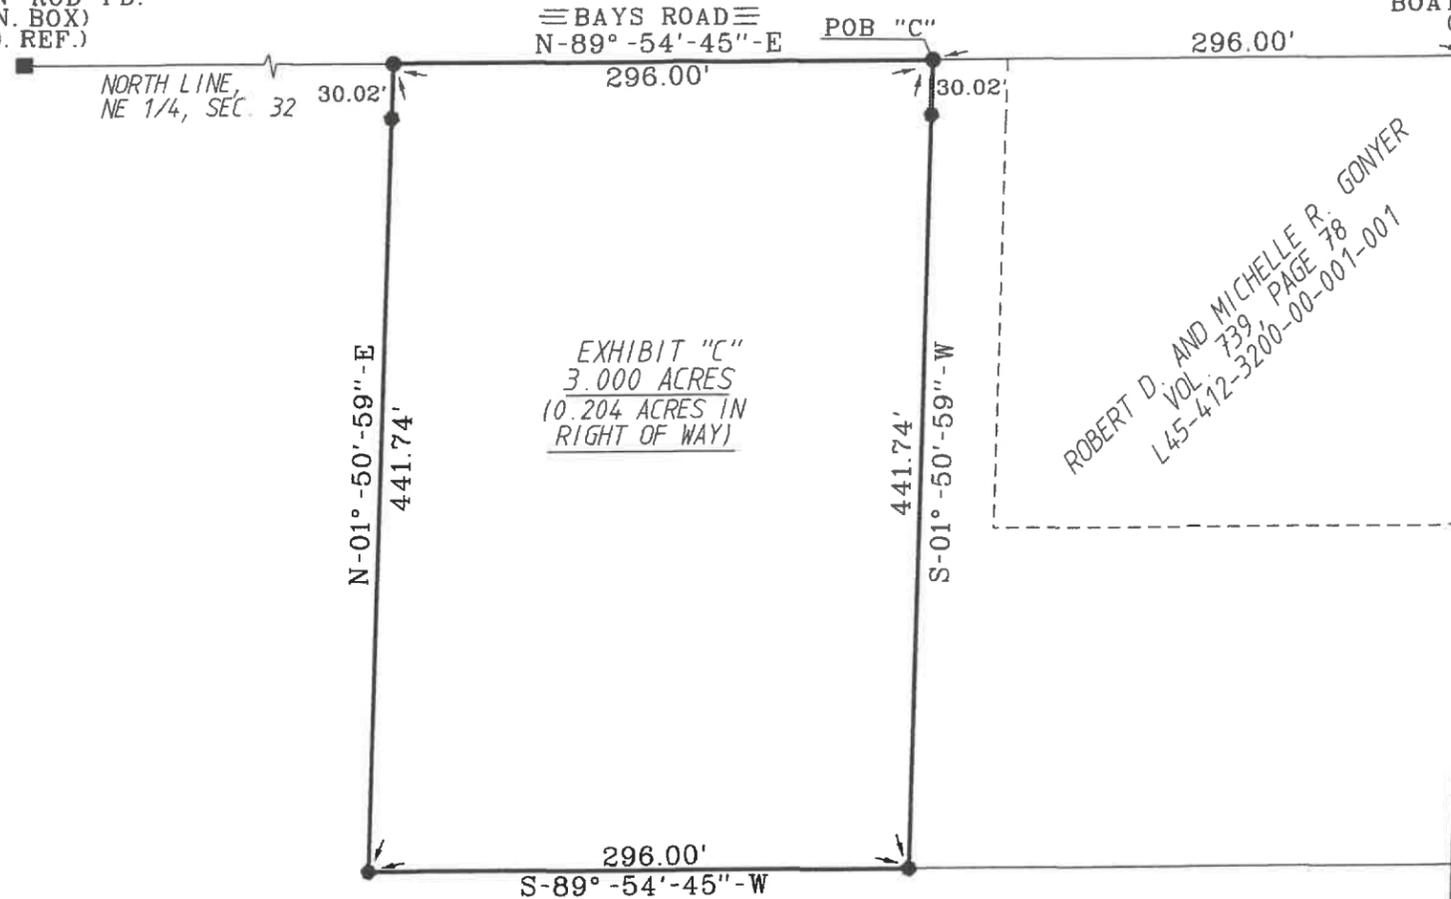

- LEGEND**
- 30" X 5/8" CAPPED IRON ROD SET STAMPED "BARNHISEL S-7678"
  - MAG NAIL SET
  - POINT FOUND AS DESCRIBED

SURVEY REF:  
R.E. YEAGER 08/24/1998.  
POGGEMEYER DESIGN GROUP 07/21/2015.

THE BEARINGS REFERRED TO HEREIN ARE BASED UPON AN ASSUMED MERIDIAN AND ARE USED ONLY FOR THE PURPOSE OF ANGULAR MEASUREMENTS.

(60' RECORD RIGHT OF WAY FOR BAYS ROAD AS PER WOOD COUNTY ENGINEERS OFFICE)

I HEREBY CERTIFY THIS SURVEY TO BE CORRECT AND TRUE TO THE BEST OF MY KNOWLEDGE.

*Michael D. Barnhisel*  
MICHAEL D. BARNHISEL  
REG. SURVEYOR #S-7678  
DATE: 03-04-2023

RAYMOND E. AND CAROL R. GONYER  
VOL. 3663, PAGE 116  
L45-412-3200-00-001-000



EAST LINE  
NE 1/4, SEC. 32  
E. 1/4 COR.  
SEC. 32  
CAPPED IRON ROD FD.  
(POGGEMEYER)

Montgomery  
A  
653