

Perry
A
455

SURVEY FOR: STEARNS FARMS LLC

NW 1/4 SECTION 14
T-3-N, R-12-E
PERRY TOWNSHIP, WOOD CO., OHIO



THE BEARINGS REFERRED TO HEREIN
ARE BASED UPON AN ASSUMED
MERIDIAN AND ARE USED ONLY FOR
THE PURPOSE OF ANGULAR
MEASUREMENT.

(60' RIGHT OF WAY FOR EAGLEVILLE
ROAD AS PER WOOD CO. ENGINEERS OFFICE)

SURVEY REF:
PATRICK NG & ASSOC. SEPT. 1981.

STEARNS FARMS LLC
VOL. 3056, PAGE 433
N53-312-1400-00-009-000

2.247 ACRE
(0.245 ACRES IN
RIGHT OF WAY)

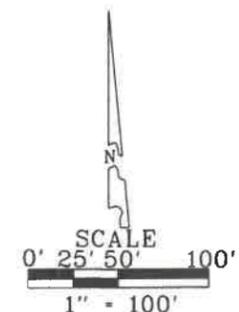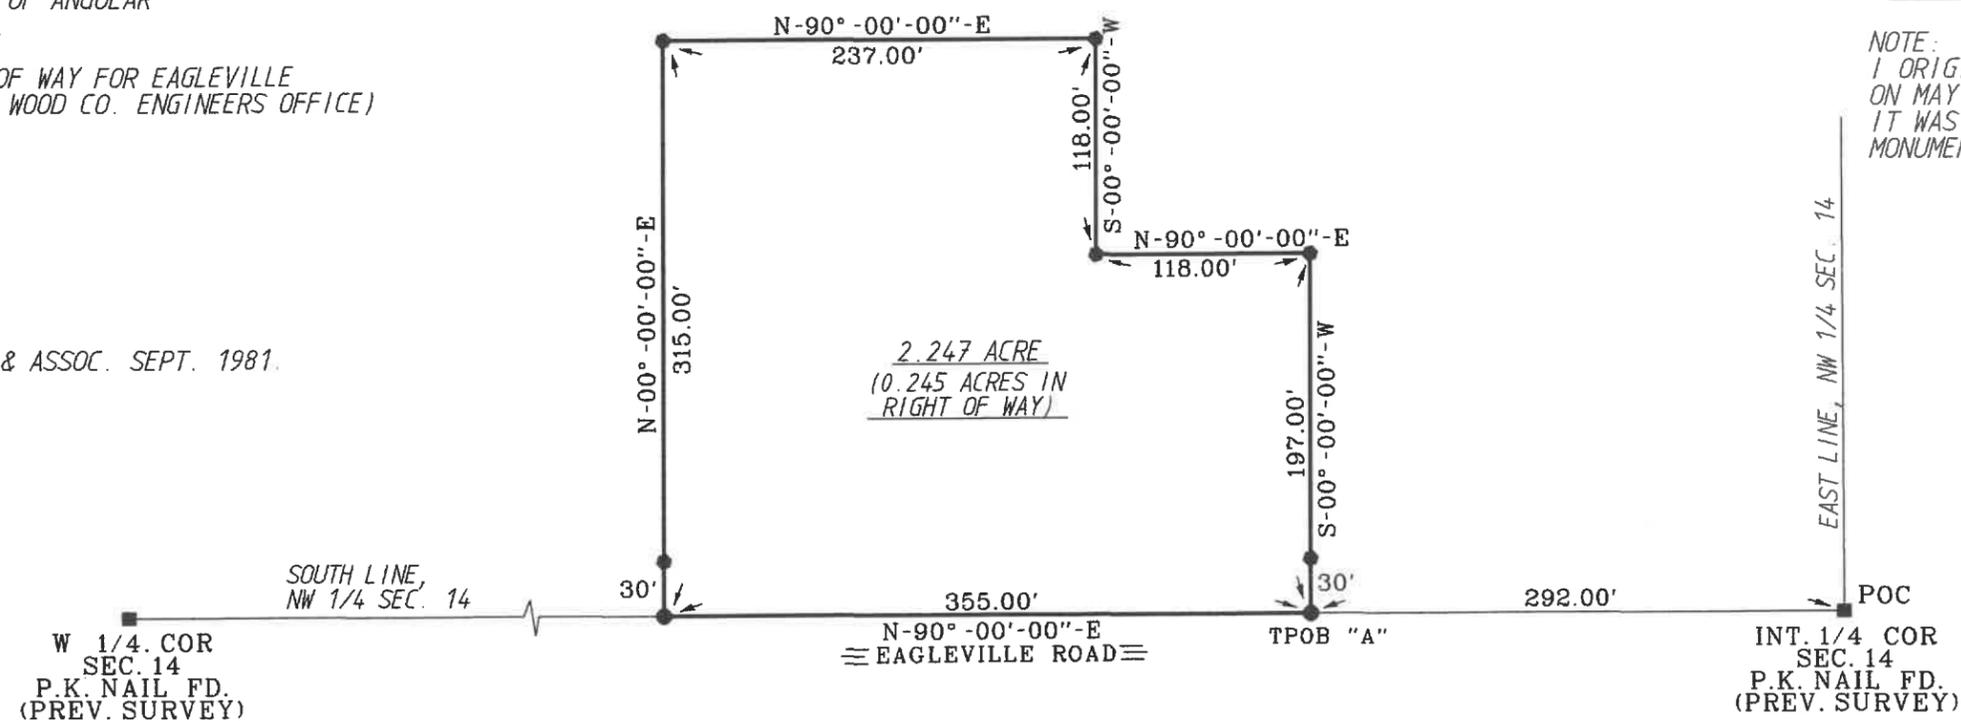

- LEGEND
- - 30" CAPPED 5/8" IRON ROD FD
STAMPED "BARNHISEL S-7678"
 - - P.K. NAIL FD
 - - POINT AS DESCRIBED

NOTE:
I ORIGINALLY SURVEYED THIS PROPERTY
ON MAY 30, 2011.
IT WAS NEVER RECORDED. I LOCATED ALL
MONUMENTATION AS SET ON MAY 28, 2022.

I HEREBY CERTIFY THIS
SURVEY TO BE CORRECT
AND TRUE TO THE BEST
OF MY KNOWLEDGE.

Michael D. Barnhisel
MICHAEL D. BARNHISEL
REG. SURVEYOR #S-7678
DATE: 05-28-2022



Perry
A
455