


PERRY 457

# Survey For SLOSSER


Part of the SE<sup>1</sup>/<sub>4</sub> of the NW<sup>1</sup>/<sub>4</sub>, Section 21, T3N, R12E  
Perry Township, Wood County, Ohio

## LEGEND

- Iron Pin Found
- Iron Pin Set
- ⬠ Mag Nail Found
- ⬡ Mag Nail Set
- △ Railroad Spike Found
- — — Centerline Right-Of-Way
- — — Existing Right-Of-Way Lines
- — — Section Line
- — — Proposed Boundary Lines
- — — Existing Parcel Lines

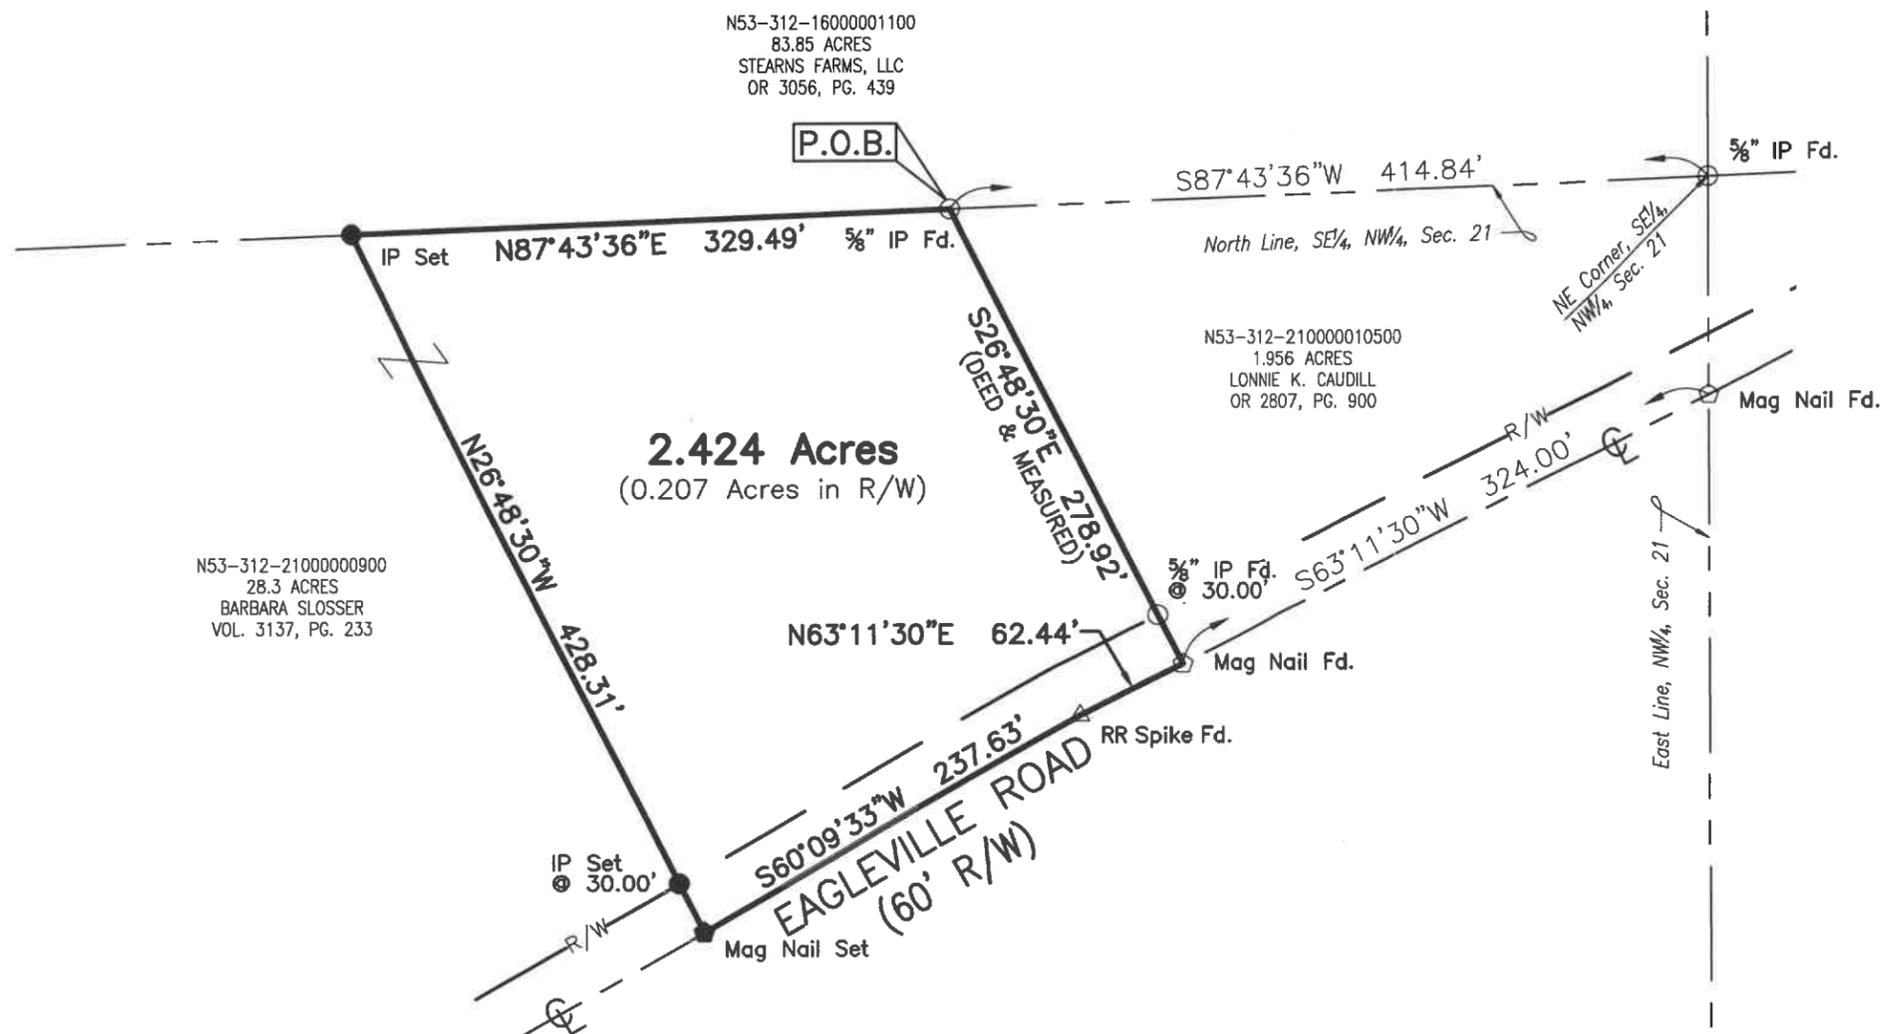

### GRAPHIC SCALE

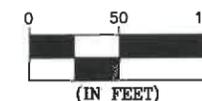

1 inch = 100 ft.

The Bearings On This Plat Are Based Upon An Assumed Meridian And Are Used Only For The Purpose Of Describing Angular Measurements


### Reference Survey:

Survey by Nick E. Nigh, PS# 7384  
for Dale Stearns, Dated 10-25-07  
Deed Records as Shown

This plat is based upon an actual field survey made under my supervision on June 28, 2022.

IP Set = 5/8"x30" Rebar With Peterman Associates Cap.

Date: 7/5/22

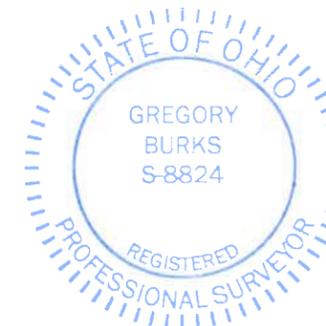

*GGB*  
GREGORY G. BURKS, P.S. #8824  
PETERMAN ASSOCIATES, INC.  
3480 N. MAIN STREET  
FINDLAY, OHIO 45840  
Dwg By: KC

Project No. 22-0320

PERRY 457