


412
PERRY

SURVEY IN THE NE $\frac{1}{4}$ OF THE SE $\frac{1}{4}$
SECTION 30, PERRY TOWNSHIP, WOOD COUNTY, OHIO
T3N R12E
EDWARD NYE - OWNER
APRIL - 1973

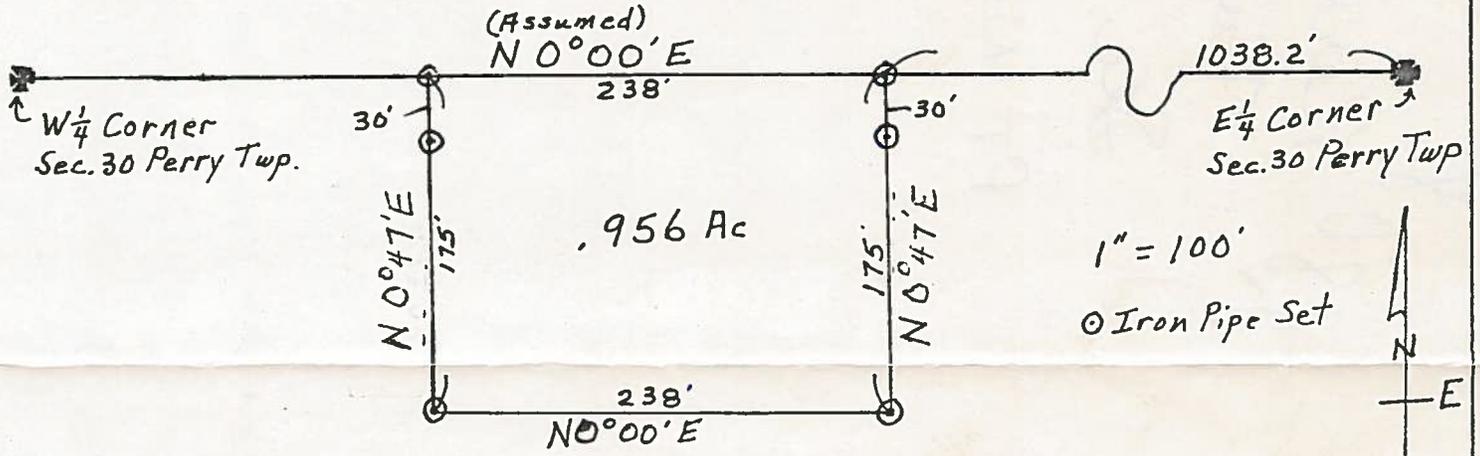

Being a parcel of land located in the NE $\frac{1}{4}$ of the SE $\frac{1}{4}$ of Section 30, Perry Township, Wood County, Ohio and being more particularly described as follows:

Starting at the E $\frac{1}{4}$ corner of said section and going Westerly along the East-West half section line of said section a distance of 1038.2' feet to the place of beginning; then going Westerly along that same line a distance of 238' feet to a point; then going Southerly along the West line of the NE $\frac{1}{4}$ of the SE $\frac{1}{4}$ of said section a distance of 175' feet to a point; then going Easterly along a line parallel to the East-West half section line of said section a distance of 238' feet to a point; then going Northerly along a line parallel to the West line of said parcel a distance of 175' feet to the place of beginning. This parcel contains .956 acres of land and is subject to all legal highways and easements.

Surveyed by George W. Smith
Reg. Sur. No. 5626

412
PERRY