

Perry's
Twp
1066


TOLEDO BLUJ PRINT & PAPER CO. 500 744

REPORT of SURVEY for
CHARLES H. MILLER

A parcel of land in the East $23\frac{1}{2}$ Ac. of the West $73\frac{1}{2}$ Ac. of the West $\frac{1}{2}$ of the Northwest $\frac{1}{4}$, Section 2, Town 4, United States Reserve, Perrysburg Township, Wood Co., Ohio; more particularly described: BEGINNING at the intersection of Lime City Rd. and S.R. #795, thence Westerly along the centerline of S.R. #795 a distance of 913.07' to the POINT OF PROPERTY BEGINNING; thence Easterly a distance of 125.0' along said centerline to a point; thence Southerly a distance of 348.48' to a point; thence Westerly a distance of 125.0' to a point on the West line of the E. $23\frac{1}{2}$ Ac. of the W. $73\frac{1}{2}$ Ac., above mentioned, thence Northerly a distance of 348.48' to the POINT OF PROPERTY BEGINNING.

LIME CITY ROAD

60'- R/W

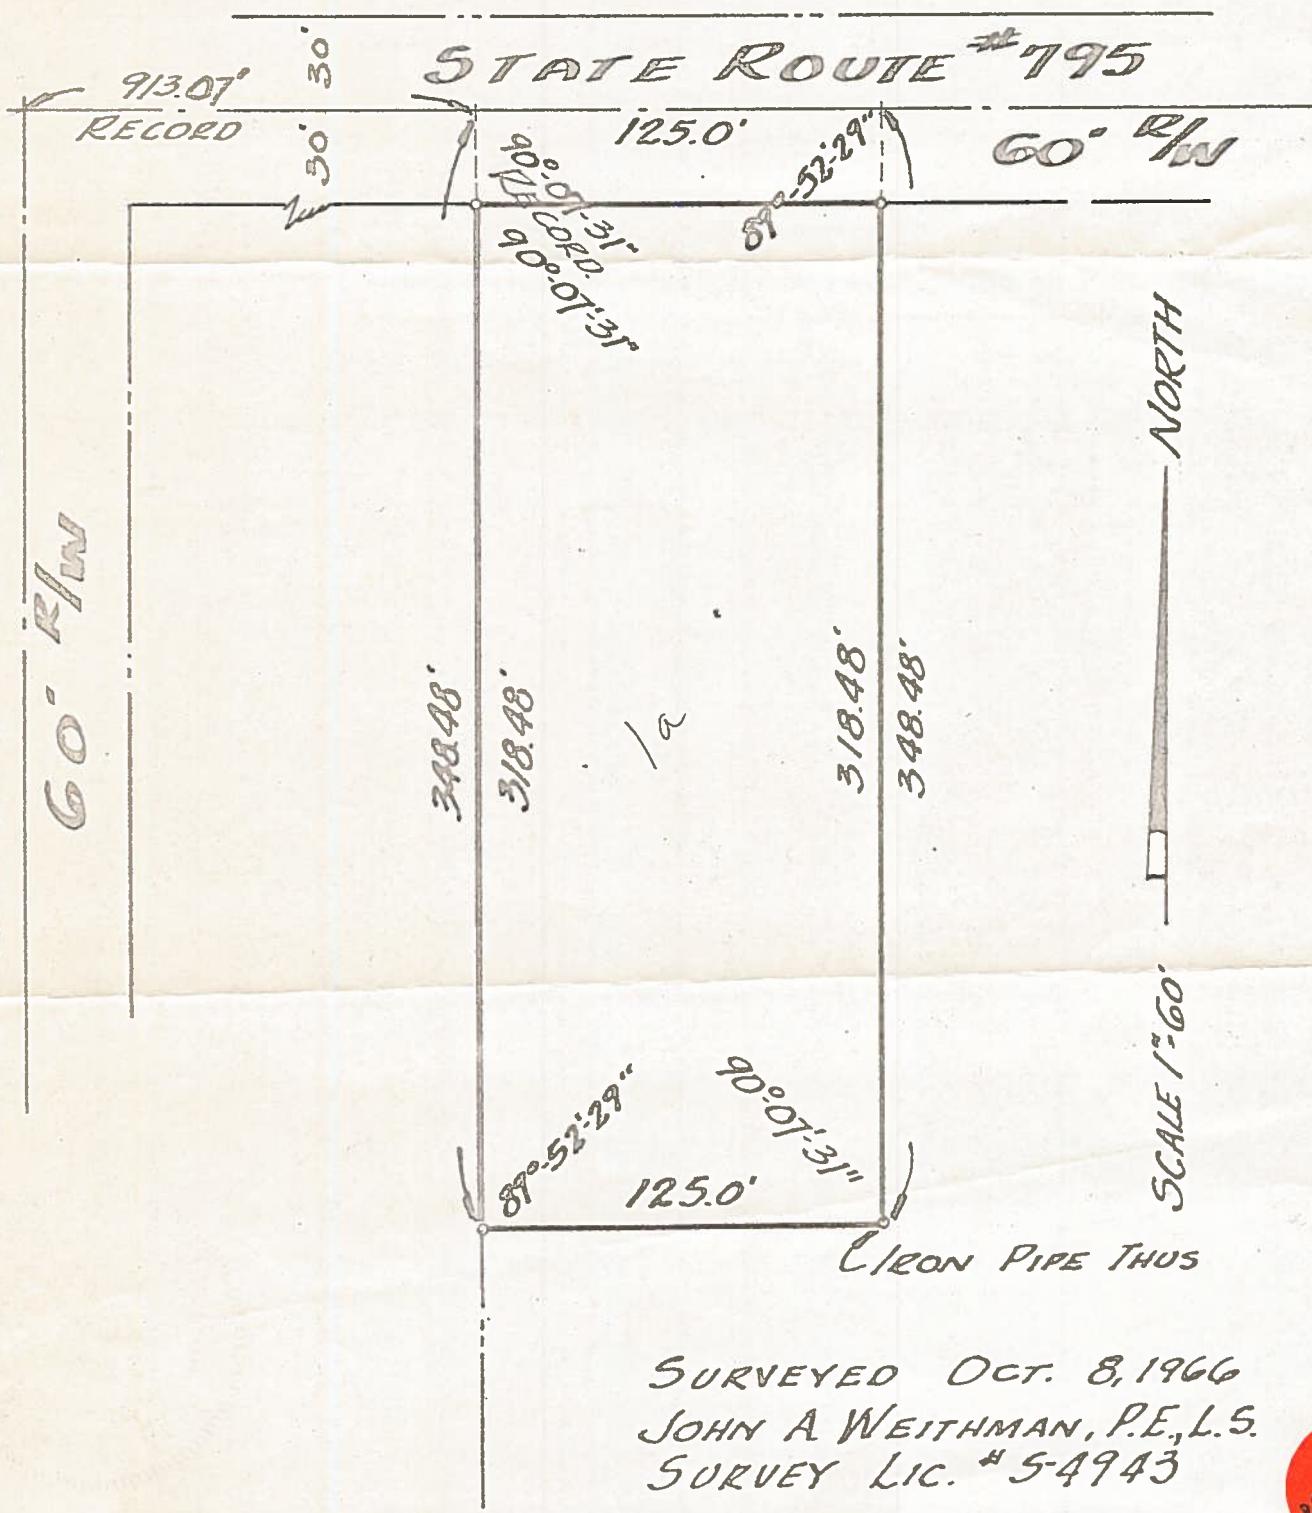

Perry's
Twp
1066