

P-BrR4
12/13

PLAT OF SURVEY

FOR:

TONY RODRIGUEZ

THE WEST 1/2 OF THE SOUTH 1/2 OF THE SOUTHWEST 1/4
OF THE SOUTHWEST 1/4, SECTION 15, TOWNSHIP 4 IN THE
TWELVE MILE SQUARE RESERVE AT THE FOOT OF THE MIAMI
OF LAKE ERIE, PERRYSBURG TOWNSHIP,
WOOD COUNTY, OHIO

MARCH 18 & AUGUST 20, 2021 ORDER NO. 210308


REFERENCE SURVEYS
Perrysburg Township #389

LEGEND:



- 5/8" IRON ROD FOUND
- SET 5/8" X 30" REBAR WITH ORANGE CAP STAMPED INBOUNDS OH #8757
- ▲ RAILROAD SPIKE FOUND
- ⊙ MAG NAIL SET

Parcel No. P57-400-150000014000

Owner: Jeffrey J. & Christine DeChristopher, ET AL, Trustees
OR: Book 3423, Page 503

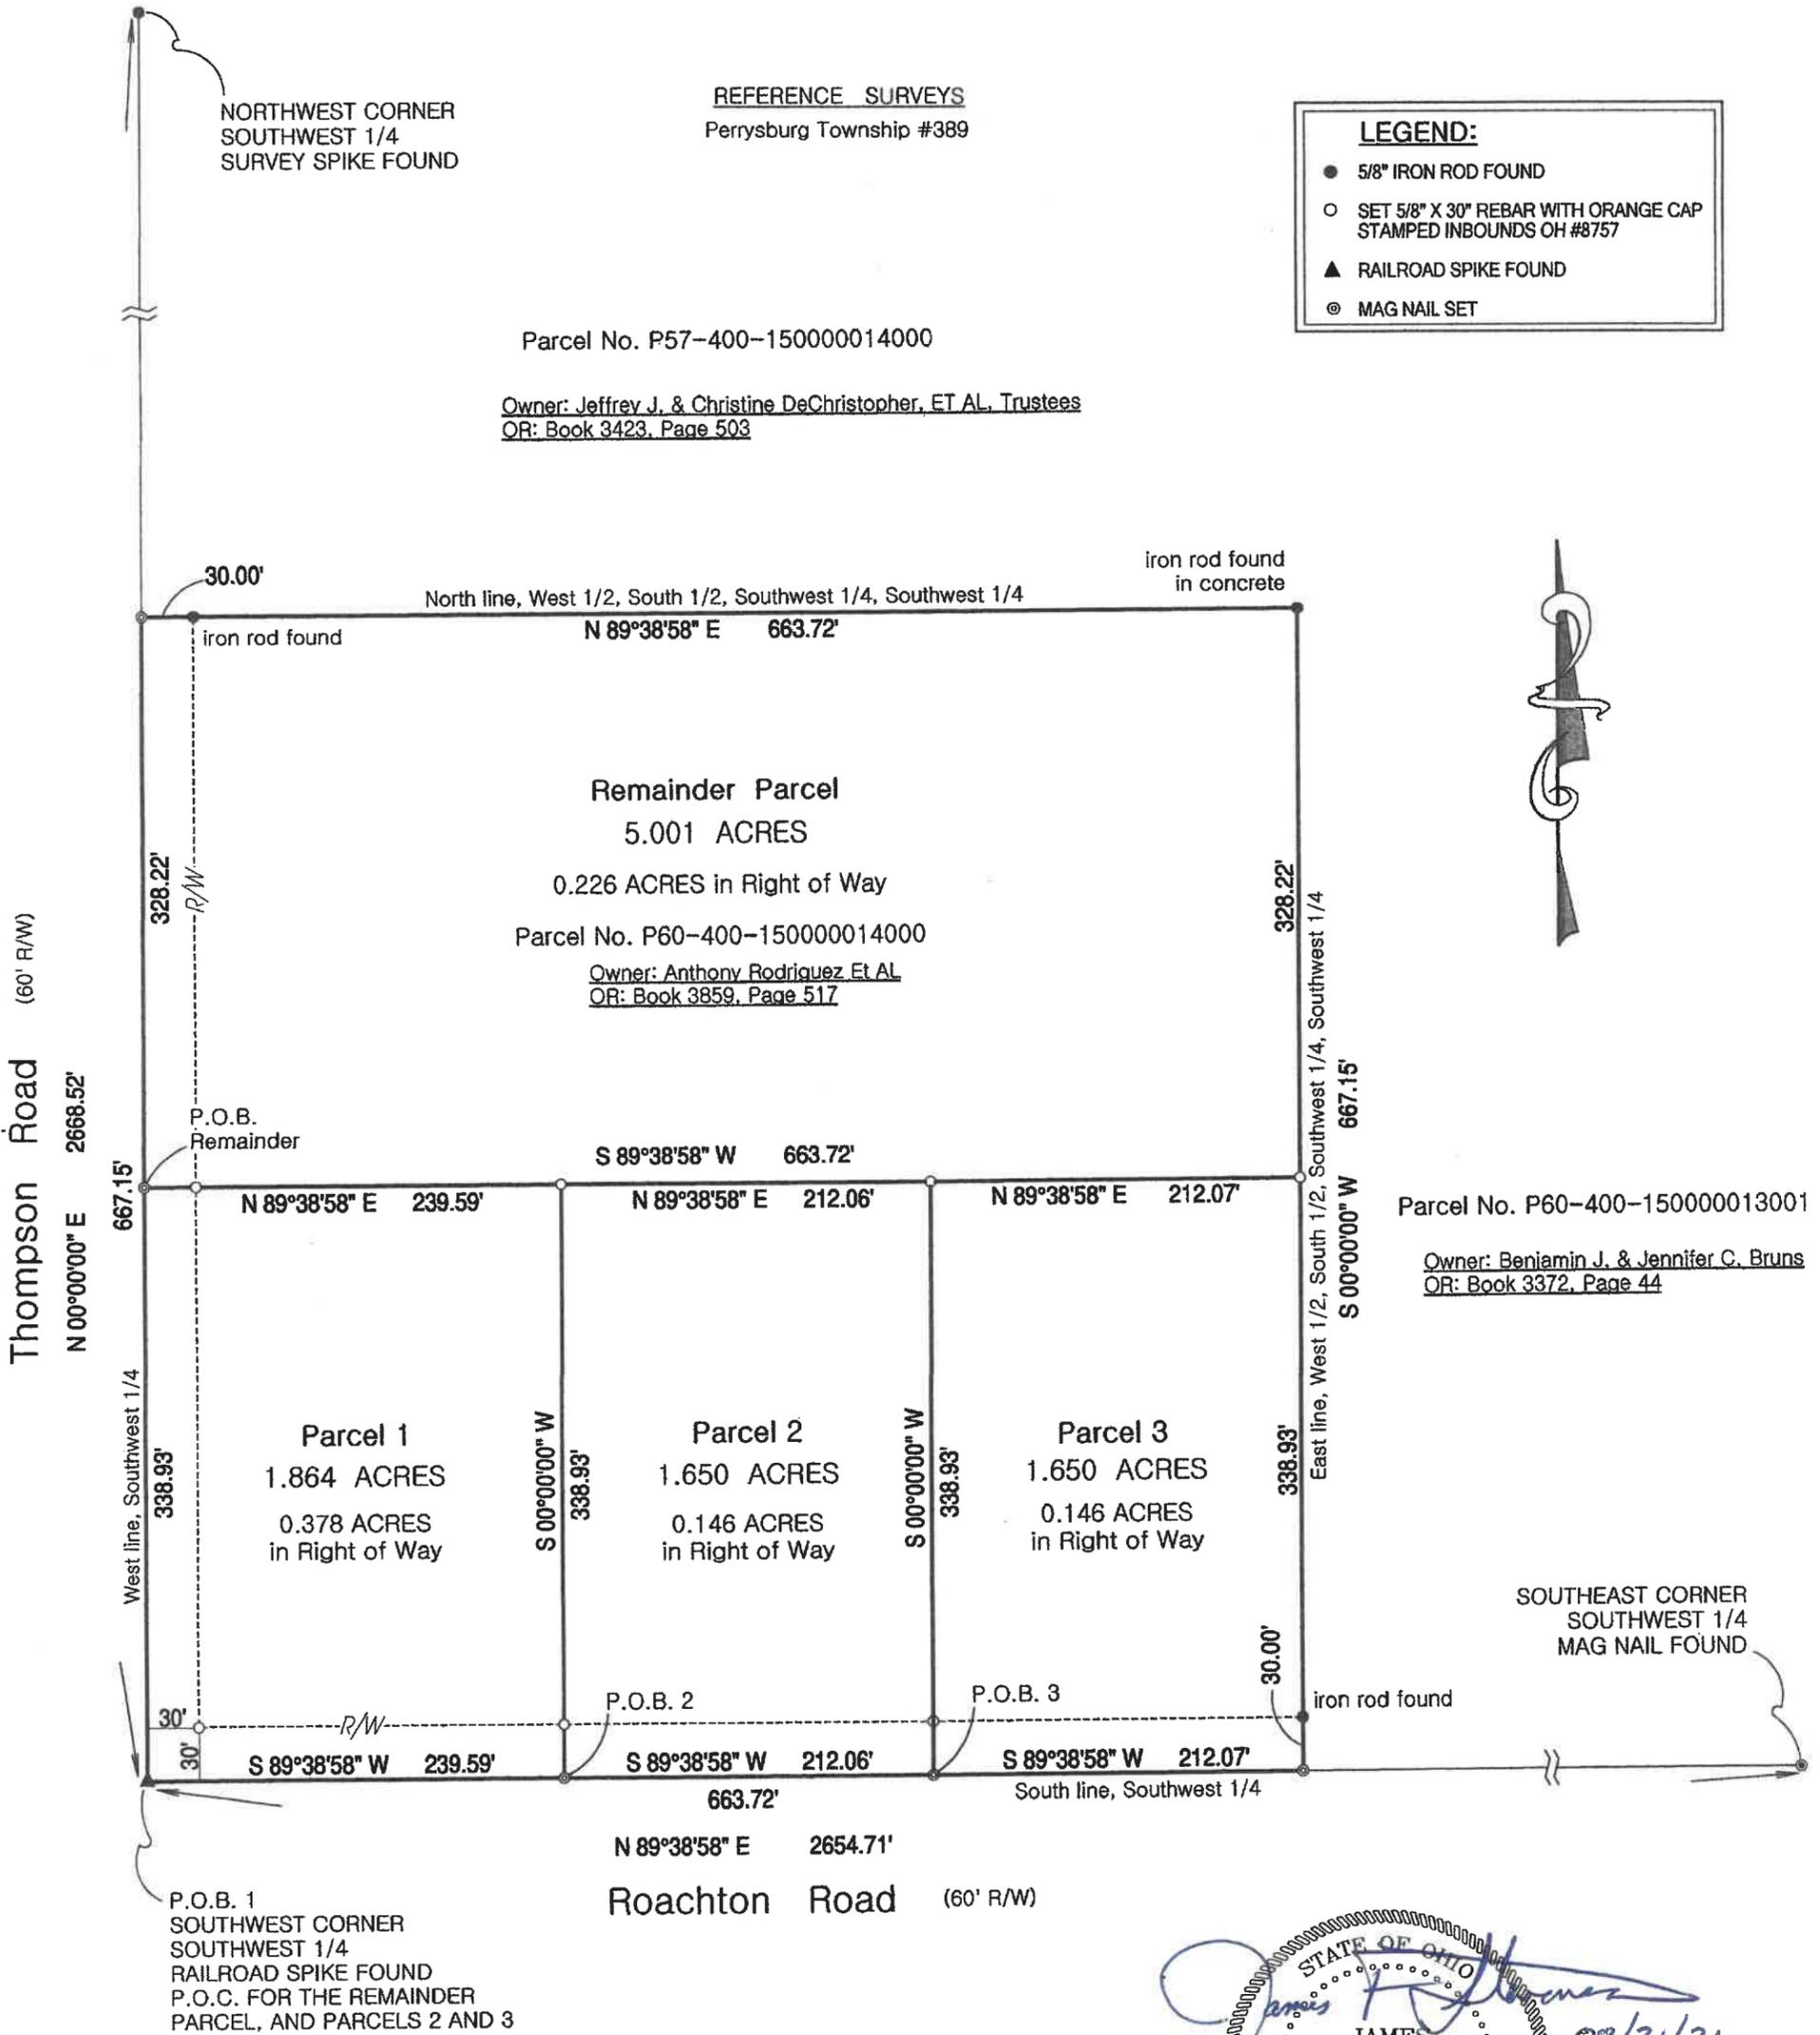

Parcel No. P60-400-150000013001
Owner: Benjamin J. & Jennifer C. Bruns
OR: Book 3372, Page 44

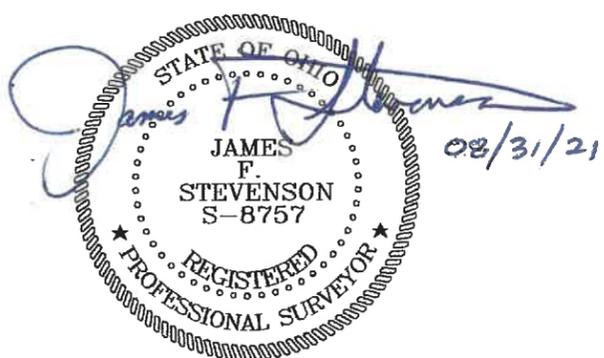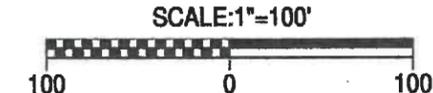

The bearings shown on this drawing are based on an assumed bearing of North 00°00'00" East for the West line of the Southwest quarter (1/4) and are shown only for the purpose of indicating angular relationships.

James F. Stevenson
Ohio Registered Surveyor No. 8757
14222 Grass Lake Road
Camden, MI 49232
Office: 419-277-9554
Email: jamie@inbounds.pro

I hereby certify that we have surveyed the hereon depicted parcel in the field and have found or set survey markers as shown. This survey was made without benefit of a Title Report and is subject to any additional items which might be disclosed by such a report.

INBOUNDS SURVEYING, LLC

P-BrR4
12/13