


Perry & Co
Twp
1124

SURVEY FOR D. CARSTENSEN

Pt. SW 1/4, Sec. 22, T-4, U.S.R., Perrysburg Twp., Wood Co., Ohio

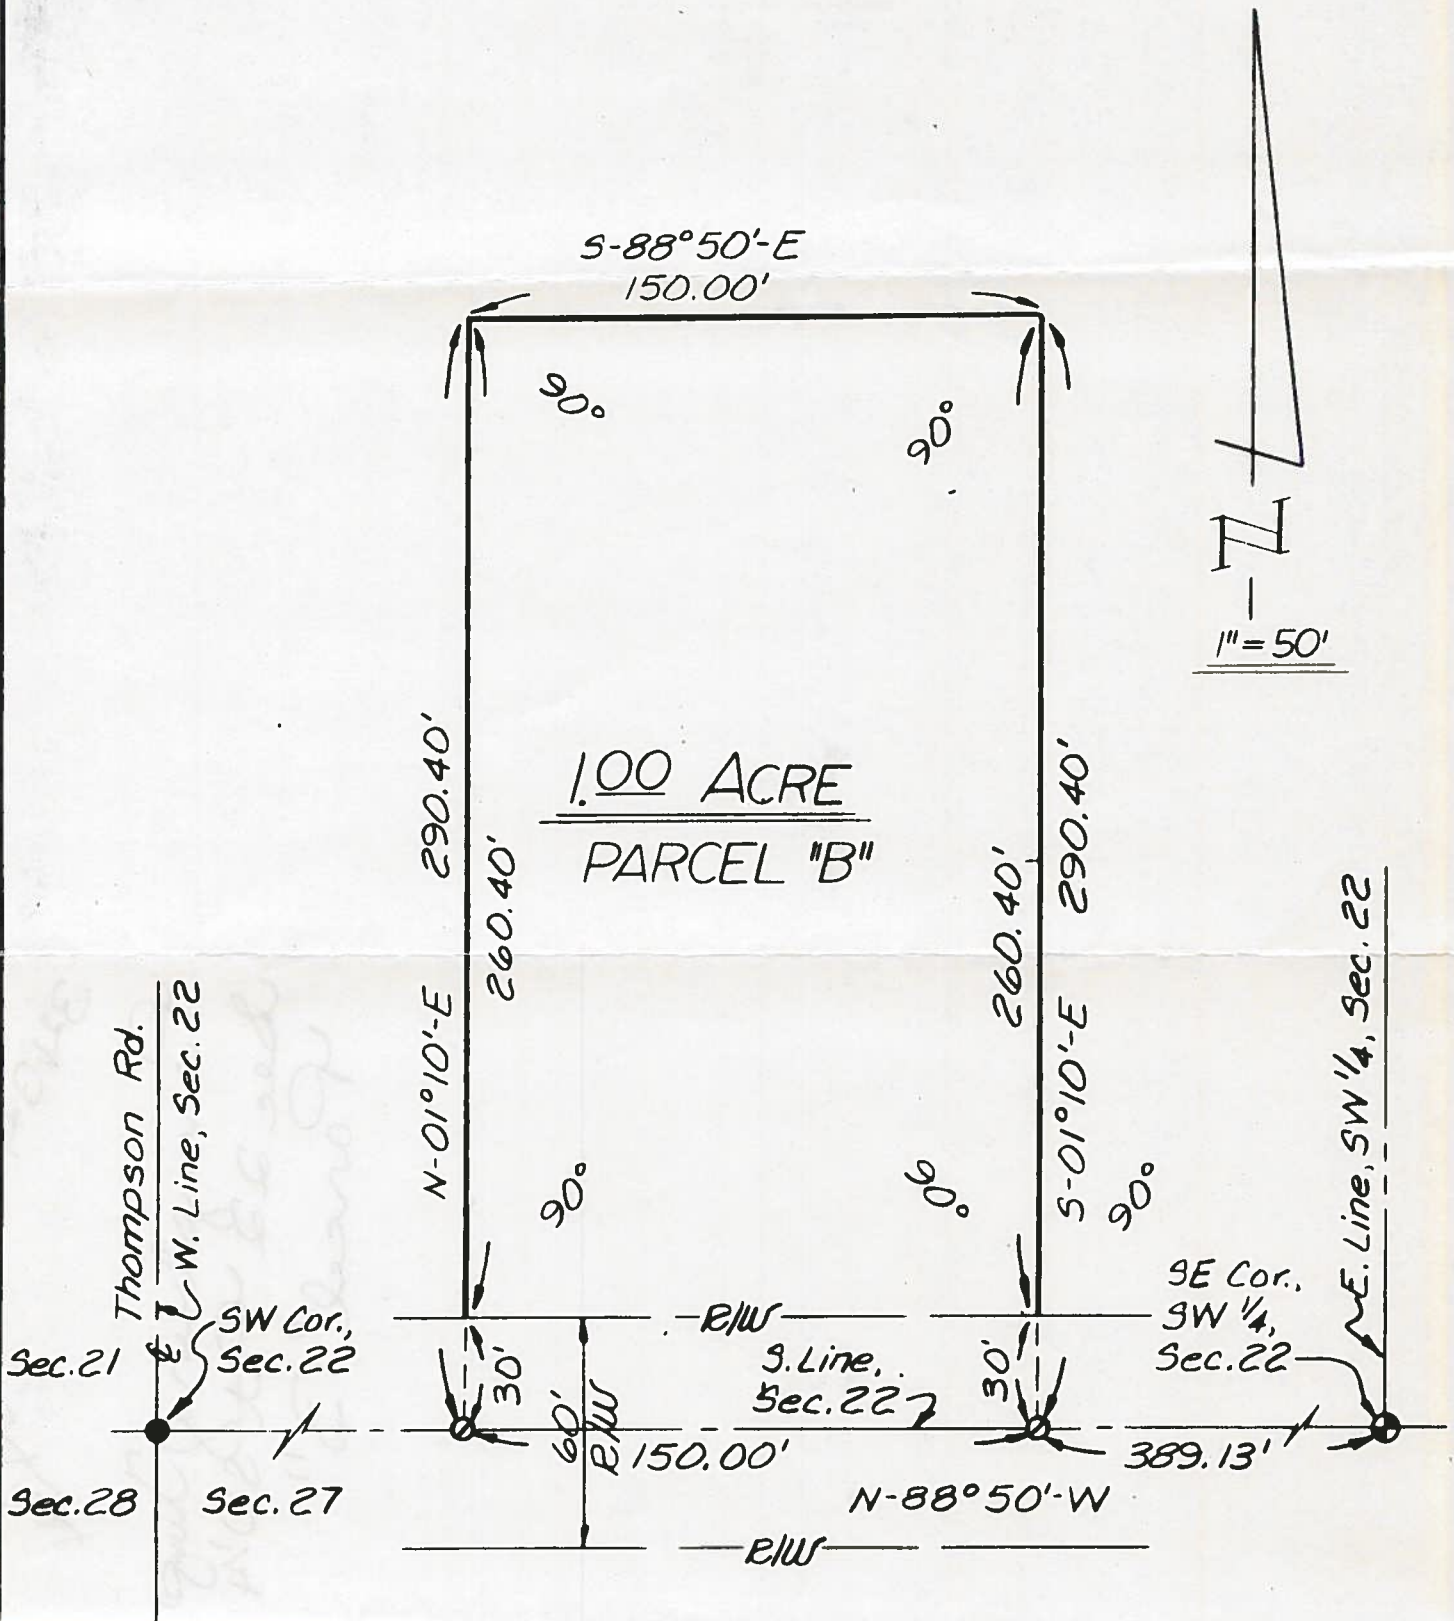

LEGEND

- ⊕ railroad spike (fd)
- iron pipe (fd)
- spike (set)

We hereby certify the above described parcel was surveyed during March 1978
 All distances are in feet and decimals thereof.

The bearings referred to herein are based upon an assumed meridian and are used only for purpose of angular measurement.

LESTER H. POGGEMEYER, P.E., INC.
 Engineers & Surveyors, Bowling Green, Ohio

Arthur O. Lybarger
 Arthur O. Lybarger -- Reg. Surveyor #4418

Perry & Co
Twp
1124

78047-5 KCD