


Perryburg
Twp
1127

SURVEY FOR D. REITZEL

Pt. SE 1/4 SEC. 26, U. S. R. - T4, PERRYBURG
TWP., WOOD CO., OHIO



SCALE: 1"=60'

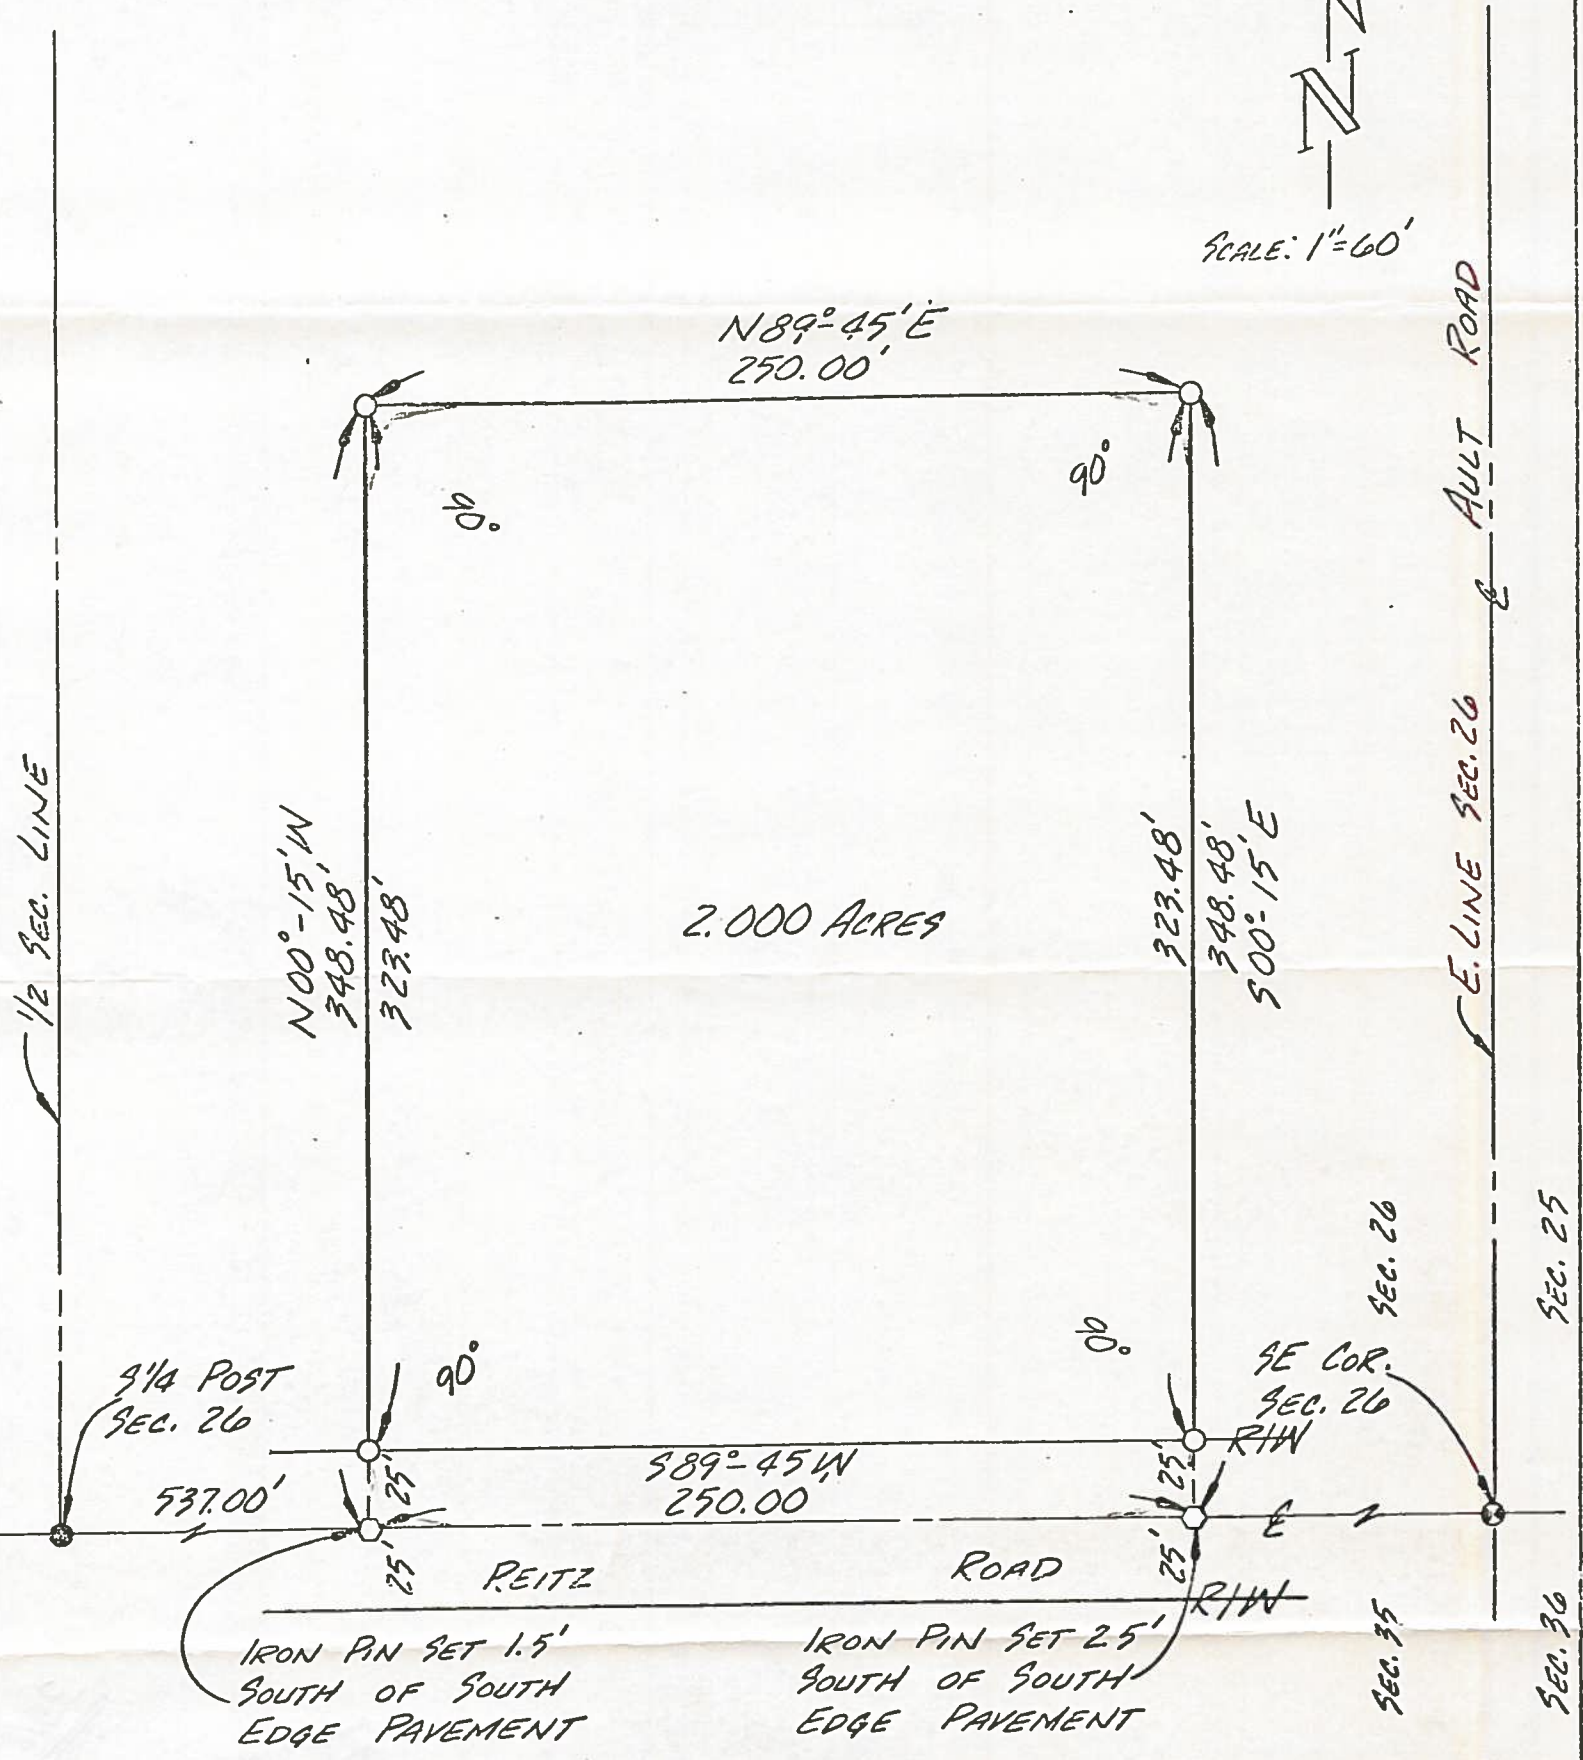

LEGEND

- IRON PIPE SET
- IRON PIN SET
- ⊗ RAILROAD SPIKE FOUND
- IRON PIPE FOUND

We hereby certify the above described parcel was surveyed during JUNE, 1977
 All distances are in feet and decimals thereof.

The bearings referred to herein are based upon an assumed meridian and are used only for purpose of angular measurement.

LESTER H. POGGEMEYER, P.E., INC.
 Engineers & Surveyors, Bowling Green, Ohio

Arthur O. Lybarger
 Arthur O. Lybarger -- 1887 Surveyor

Perryburg
Twp
1127