


House and all blazs

Perrysburg
TWP
1152

Perrysburg
TWP
1152

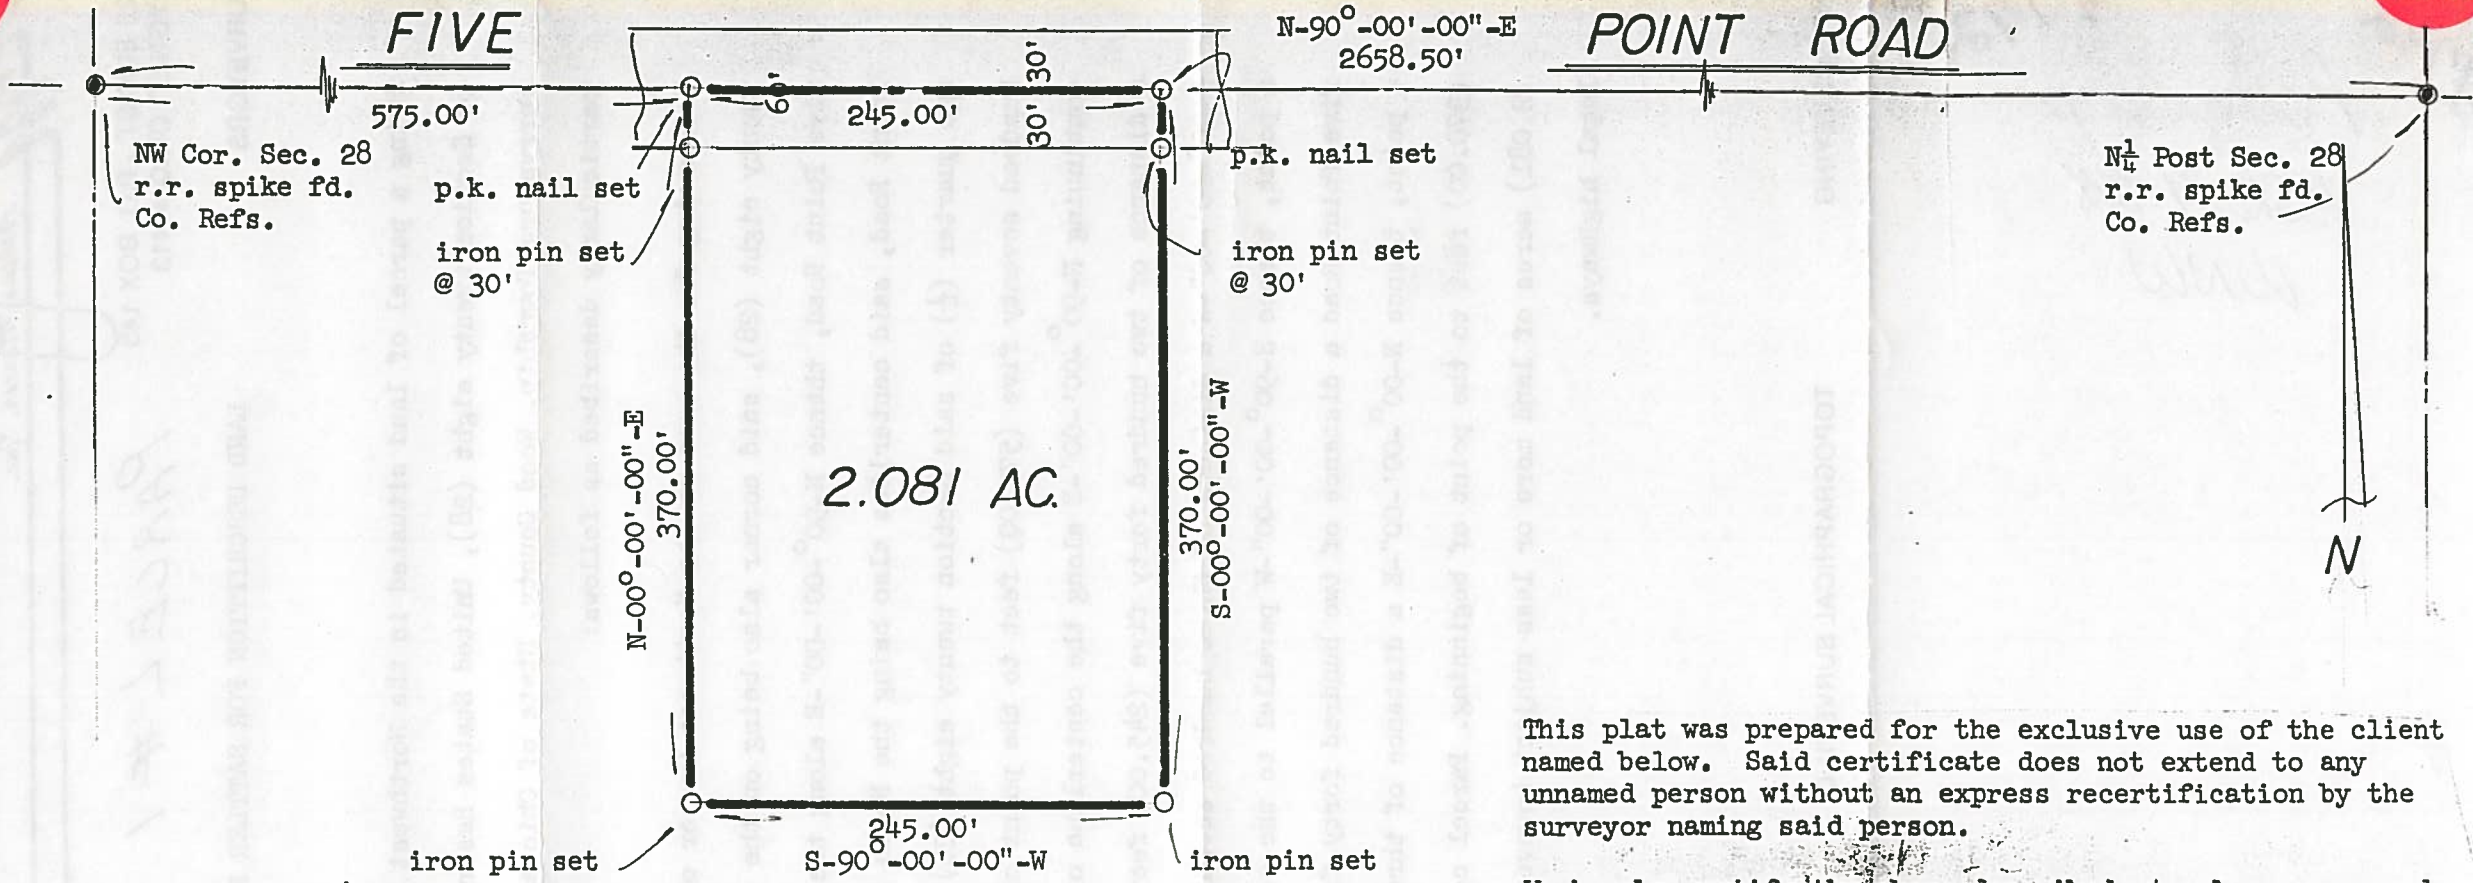

This plat was prepared for the exclusive use of the client named below. Said certificate does not extend to any unnamed person without an express recertification by the surveyor naming said person.

We hereby certify the above described parcel was surveyed to the best of our knowledge with information available to us

The bearings referred to herein are based upon an assumed meridian and are used only for purpose of angular measurement

Larry D. Askins
 Larry D. Askins - Registered Surveyor - #6254

CLIENT Sattler Farms	TITLE Land Survey-Pt. NW 1/4, Sec. 28, U.S.R. T4, Perrysburg Twp., Wood Co., Ohio.	scale 1" = 100'	ASKINS MERCER INC.	ref. no. 8862-S
		drawn LDA		date 3-24-88