
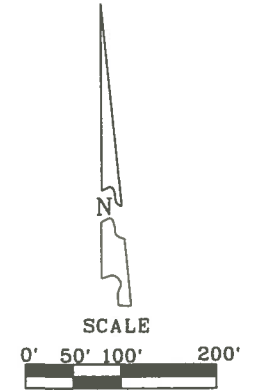


Perry Twp  
B  
1186

# SURVEY FOR: BEVERLY AND ALLYN EULER

NW 1/4, SECTION 31  
T-4, USR  
PERRYSBURG TOWNSHIP, WOOD CO., OHIO

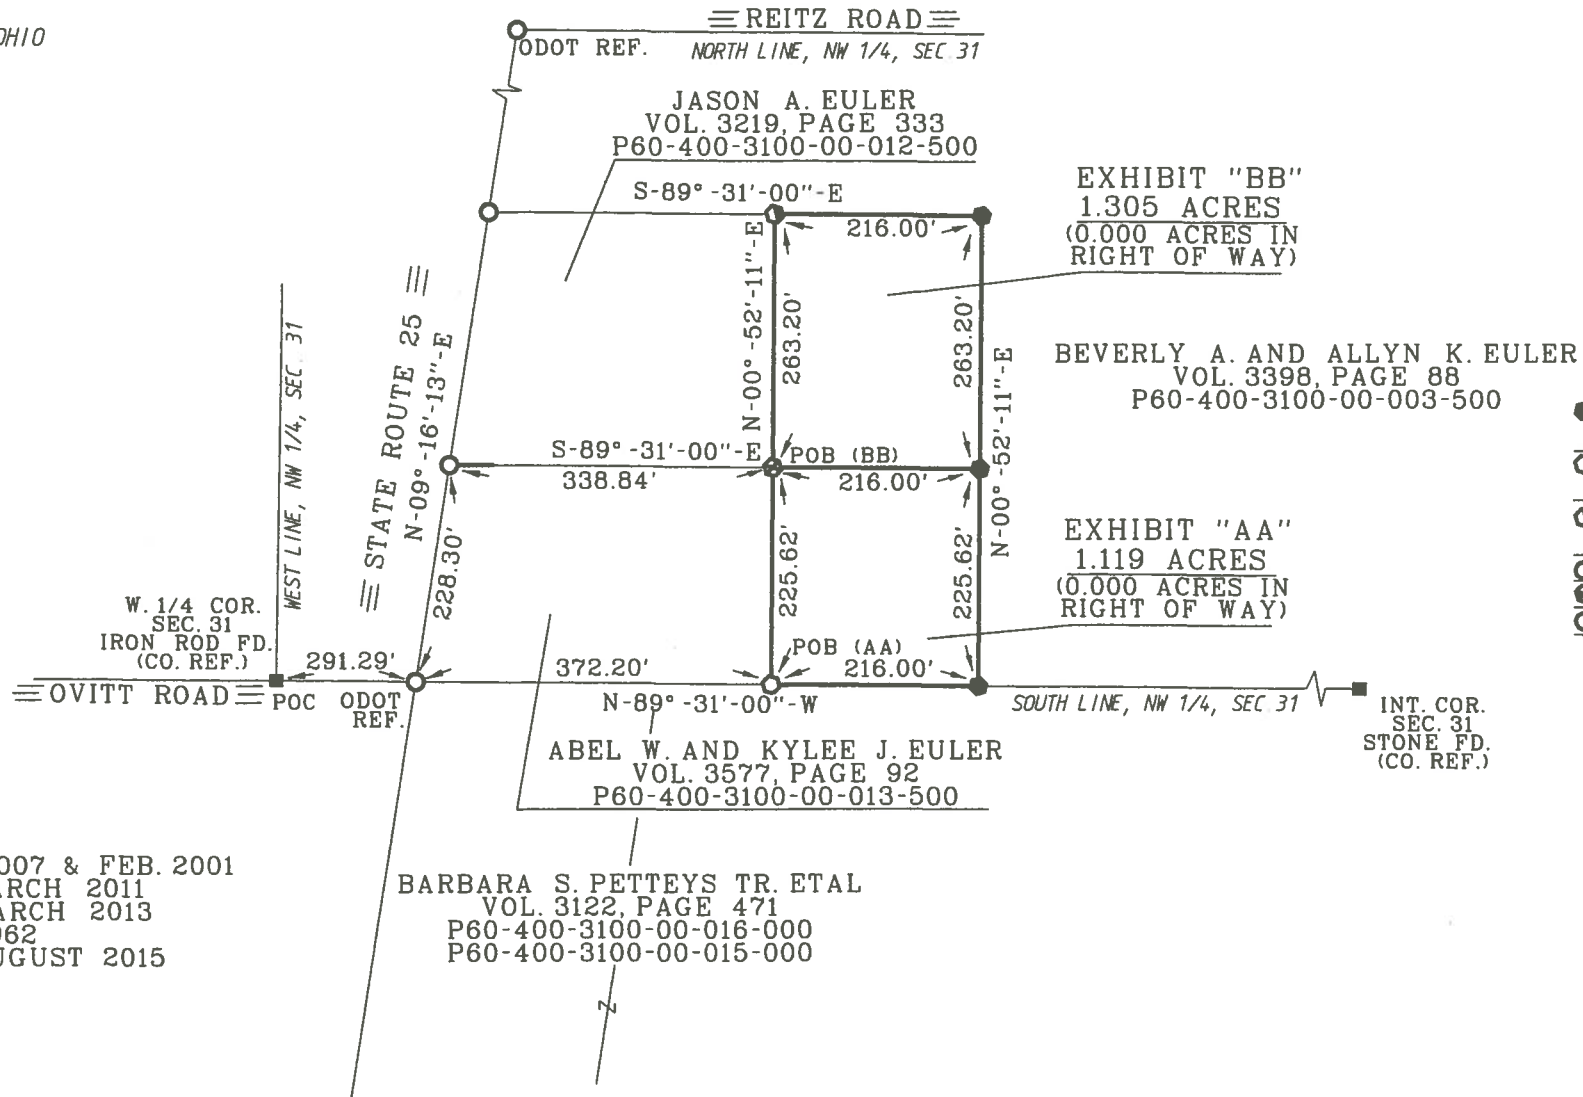

- LEGEND
- - 30" X 5/8" CAPPED IRON ROD SET "BARNHISEL S-7678"
  - - CAPPED IRON ROD FOUND STAMPED "BARNHISEL S-7678"
  - ⊙ - CAPPED IRON ROD FOUND STAMPED "EIS 7758"
  - - MAG NAIL FOUND
  - ⊙ - 1/2 INCH IRON PIN FD.
  - ⊙ - 1/2 INCH IRON PIPE FD.

I HEREBY CERTIFY THIS SURVEY TO BE CORRECT AND TRUE TO THE BEST OF MY KNOWLEDGE.

*Michael D. Barnhisel*  
MICHAEL D. BARNHISEL  
REG. SURVEYOR #S-7678  
DATE: 05-11-2019

SURVEY REF:  
D.W.EIS SURVEYING DEC. 2007 & FEB. 2001  
SILVA SURVEYING LTD MARCH 2011  
BARNHISEL SURVEYING MARCH 2013  
ALLEN SURVEY CO. FEB. 1962  
BARNHISEL SURVEYING AUGUST 2015

THE BEARINGS REFERRED TO HEREIN ARE BASED UPON AN ASSUMED MERIDIAN AND ARE USED ONLY FOR THE PURPOSE OF ANGULAR MEASUREMENTS.

(45' RECORD RIGHT OF WAY TO THE EASTERLY SIDE OF CENTERLINE SURVEY OF US 25)



Perry Twp  
B  
1186