
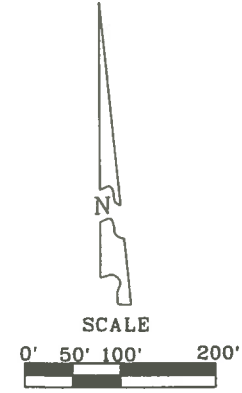


Psby Top
B
1187

SURVEY FOR: BEVERLY AND ALLYN EULER

NW 1/4, SECTION 31
T-4, USR
PERRYSBURG TOWNSHIP, WOOD CO., OHIO

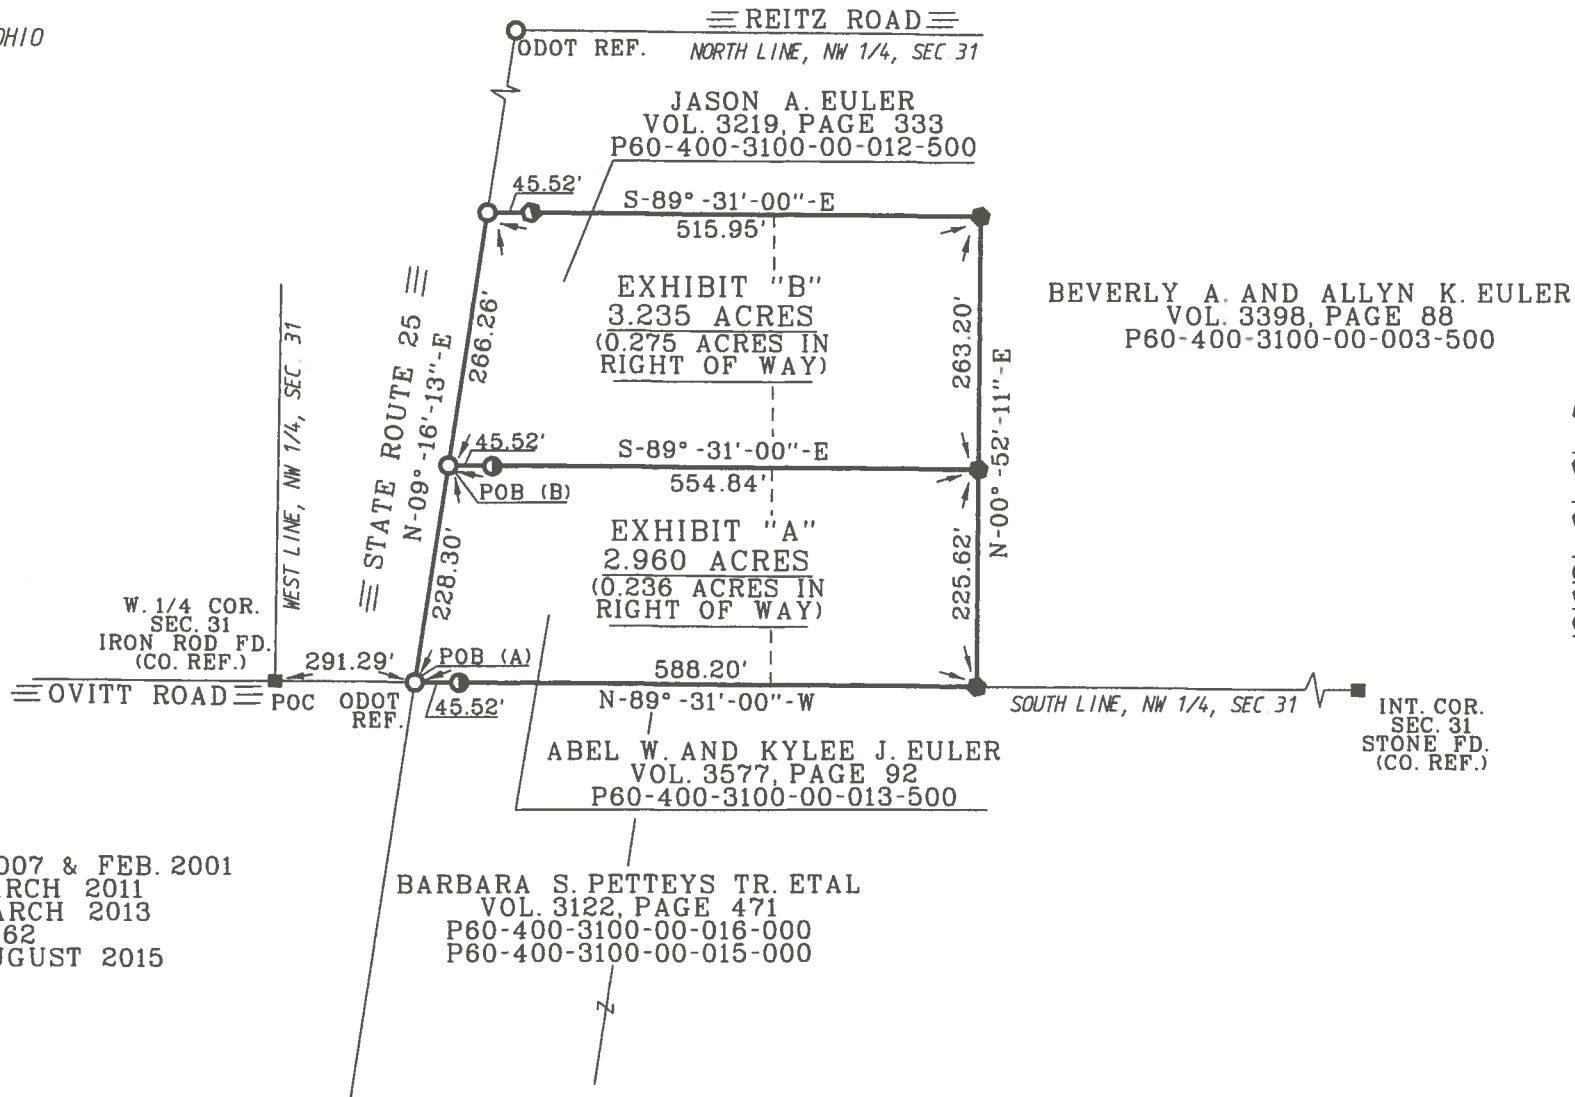

- LEGEND
- - 30" X 5/8" CAPPED IRON ROD SET "BARNHISEL S-7678"
 - - CAPPED IRON ROD FOUND STAMPED "BARNHISEL S-7678"
 - ⊙ - CAPPED IRON ROD FOUND STAMPED "EIS 7758"
 - - MAG NAIL FOUND
 - ⊙ - 1/2 INCH IRON PIN FD.
 - ⊙ - 1/2 INCH IRON PIPE FD.

I HEREBY CERTIFY THIS SURVEY TO BE CORRECT AND TRUE TO THE BEST OF MY KNOWLEDGE.

Michael D. Barnhisel
MICHAEL D. BARNHISEL
REG. SURVEYOR #S-7678
DATE: 05-11-2019

SURVEY REF:
D.W.EIS SURVEYING DEC. 2007 & FEB. 2001
SILVA SURVEYING LTD MARCH 2011
BARNHISEL SURVEYING MARCH 2013
ALLEN SURVEY CO. FEB. 1962
BARNHISEL SURVEYING AUGUST 2015

THE BEARINGS REFERRED TO HEREIN ARE BASED UPON AN ASSUMED MERIDIAN AND ARE USED ONLY FOR THE PURPOSE OF ANGULAR MEASUREMENTS.

(45' RECORD RIGHT OF WAY TO THE EASTERLY SIDE OF CENTERLINE SURVEY OF US 25)



Psby Top
B