

ENCROACHMENT EASEMENT


LEGAL DESCRIPTION

SITUATED IN THE CITY OF PERRYSBURG, COUNTY OF WOOD AND STATE OF OHIO, AREA IS ADJACENT TO INLOT 633 AND 640 AND LIES WITHIN THE U.S.R. 20 RIGHT OF WAY.


 EASEMENT AREA=
175 S.F., 0.004 ACRES

LEGEND

- . . . SET 5/8" DIA. X 30" LONG IRON PIN W/CAP ESA LLC
- ⊞ . . . MONUMENT BOX FOUND
- . . . IRON PIN FOUND
- ⊞ . . . RAILROAD SPIKE FOUND
- ⊙ . . . HOLLOW PIPE FOUND
- M . . . MEASURED

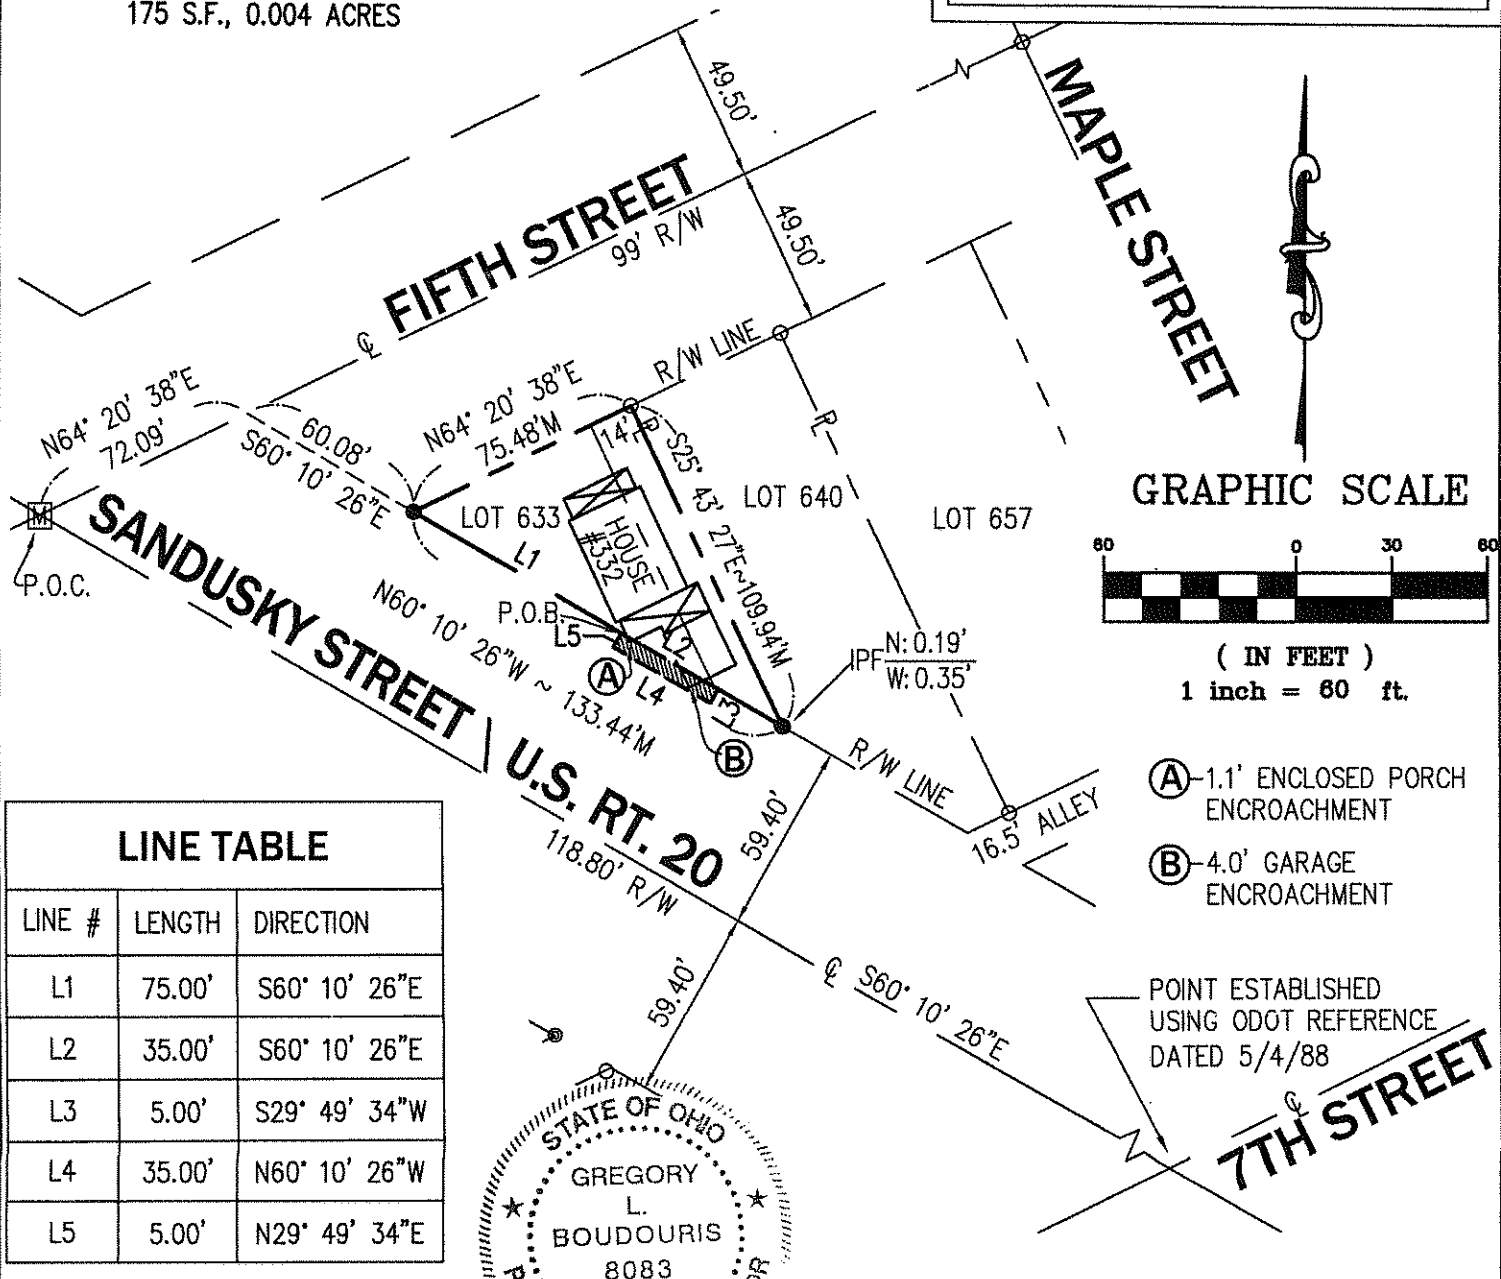

LINE TABLE		
LINE #	LENGTH	DIRECTION
L1	75.00'	S60° 10' 26"E
L2	35.00'	S60° 10' 26"E
L3	5.00'	S29° 49' 34"W
L4	35.00'	N60° 10' 26"W
L5	5.00'	N29° 49' 34"E

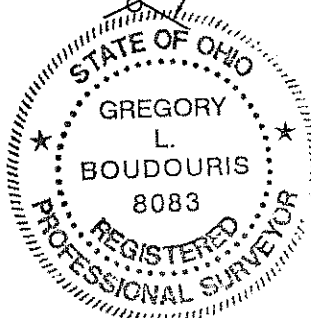

SCALE: 1"=60'
JOB NUMBER: 902-114
DRAWING DATE: 01/24/13
DRAWN BY: RDD

Gregory L. Boudouris 1-25-2013
GREGORY L. BOUDOURIS
 PROFESSIONAL SURVEYOR NO. 8083

esa

Engineers, Surveyors & Associates, LLC
 5353 Secor Rd., Toledo, Ohio, 43623 Phone (419) 475-9445

Perryburg
B
417

Perryburg
B
417