


Plan A  
476

# BOUNDARY SURVEY/PARCEL SPLIT

A PARCEL OF LAND BEING PART OF THE SOUTHWEST 1/4 OF SECTION 13, TOWN 1, UNITED STATES RESERVE, IN THE CITY OF PERRYSBURG, WOOD COUNTY, OHIO

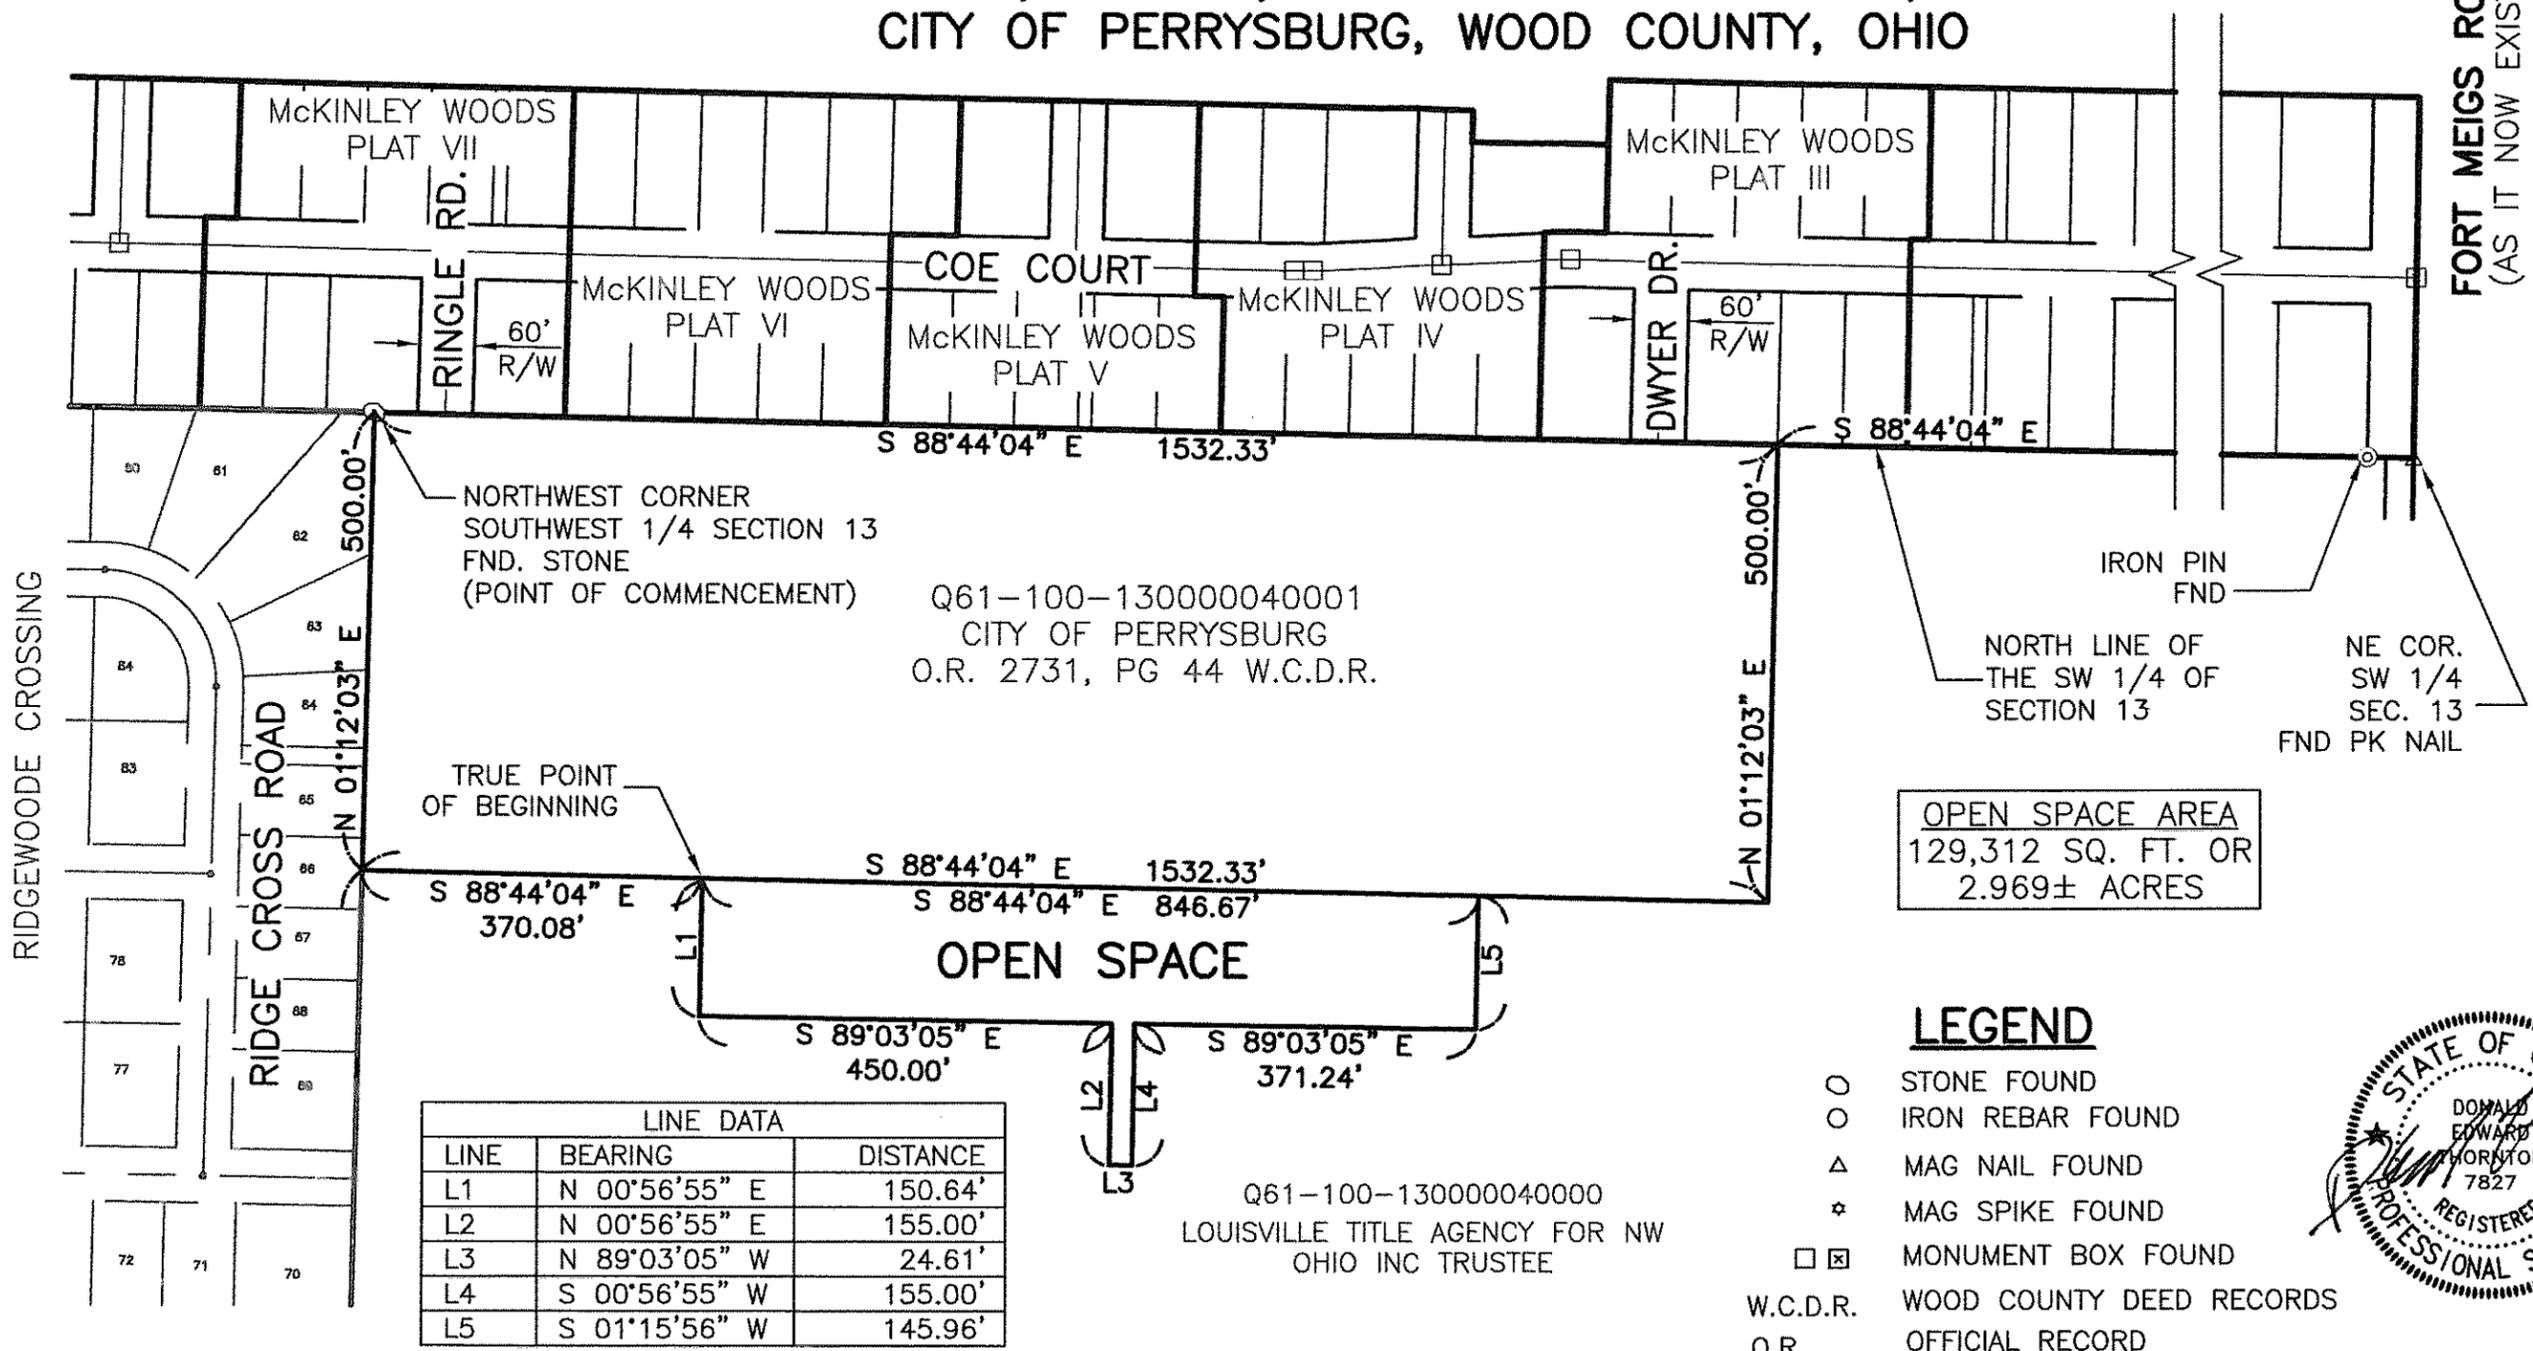


LINE	BEARING	DISTANCE
L1	N 00°56'55" E	150.64'
L2	N 00°56'55" E	155.00'
L3	N 89°03'05" W	24.61'
L4	S 00°56'55" W	155.00'
L5	S 01°15'56" W	145.96'

**OPEN SPACE AREA**  
129,312 SQ. FT. OR  
2.969± ACRES

### LEGEND

- STONE FOUND
- IRON REBAR FOUND
- △ MAG NAIL FOUND
- ☆ MAG SPIKE FOUND
- MONUMENT BOX FOUND
- W.C.D.R. WOOD COUNTY DEED RECORDS
- O.R. OFFICIAL RECORD

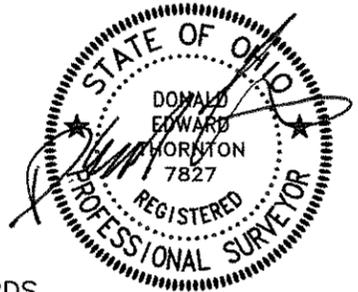


SCALE:  
1"=200'

DATE:  
4-1-14

DRAWN BY:  
RGS

PROJECT NO.:  
10E07336

DRAWING:  
10-07336FB00

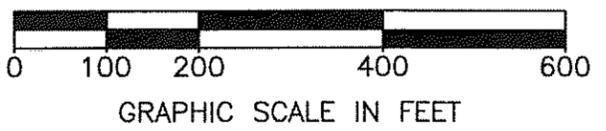

THIS SURVEY WAS PERFORMED WITHOUT THE BENEFIT OF A TITLE REPORT AND IS SUBJECT TO ANY ADDITIONAL INFORMATION THAT MIGHT BE DISCLOSED BY SUCH A REPORT.

**NOTE:**  
I HEREBY CERTIFY THAT THE INFORMATION SHOWN HEREON IS THE RESULT OF A TRUE AND ACCURATE BOUNDARY SURVEY PERFORMED UNDER MY SUPERVISION DURING AUGUST, 2013.

P:\Projects\10E07336\dwg\10-07336FB00A2.dwg, B SIZE, 4/9/2015 12:21:49 PM, EThornton

**Feller Finch & Associates, Inc.**  
 Engineers · Architects · Surveyors  
 1683 Woodlands Drive, Maumee, Ohio 43537  
 Phone: (419) 893-3680  
 Fax: (419) 893-2982  
 www.fellerfinch.com

Plan A  
476