

REPORT OF SURVEY
FOR

KARYL & JAMES YOUNG

INLOT 21 CARY HILL ESTATES
CITY OF PERRYSBURG, WOOD COUNTY, OHIO

569
Perry's Bldg
C.O.P.A.


569
Perry's Bldg
C.O.P.A.

Ph: 419-868-7778 ~ Fax: 419-868-7778

WATERVILLE, OHIO 43566

P.O. BOX 184

CIVIL ENGINEERS & SURVEYORS

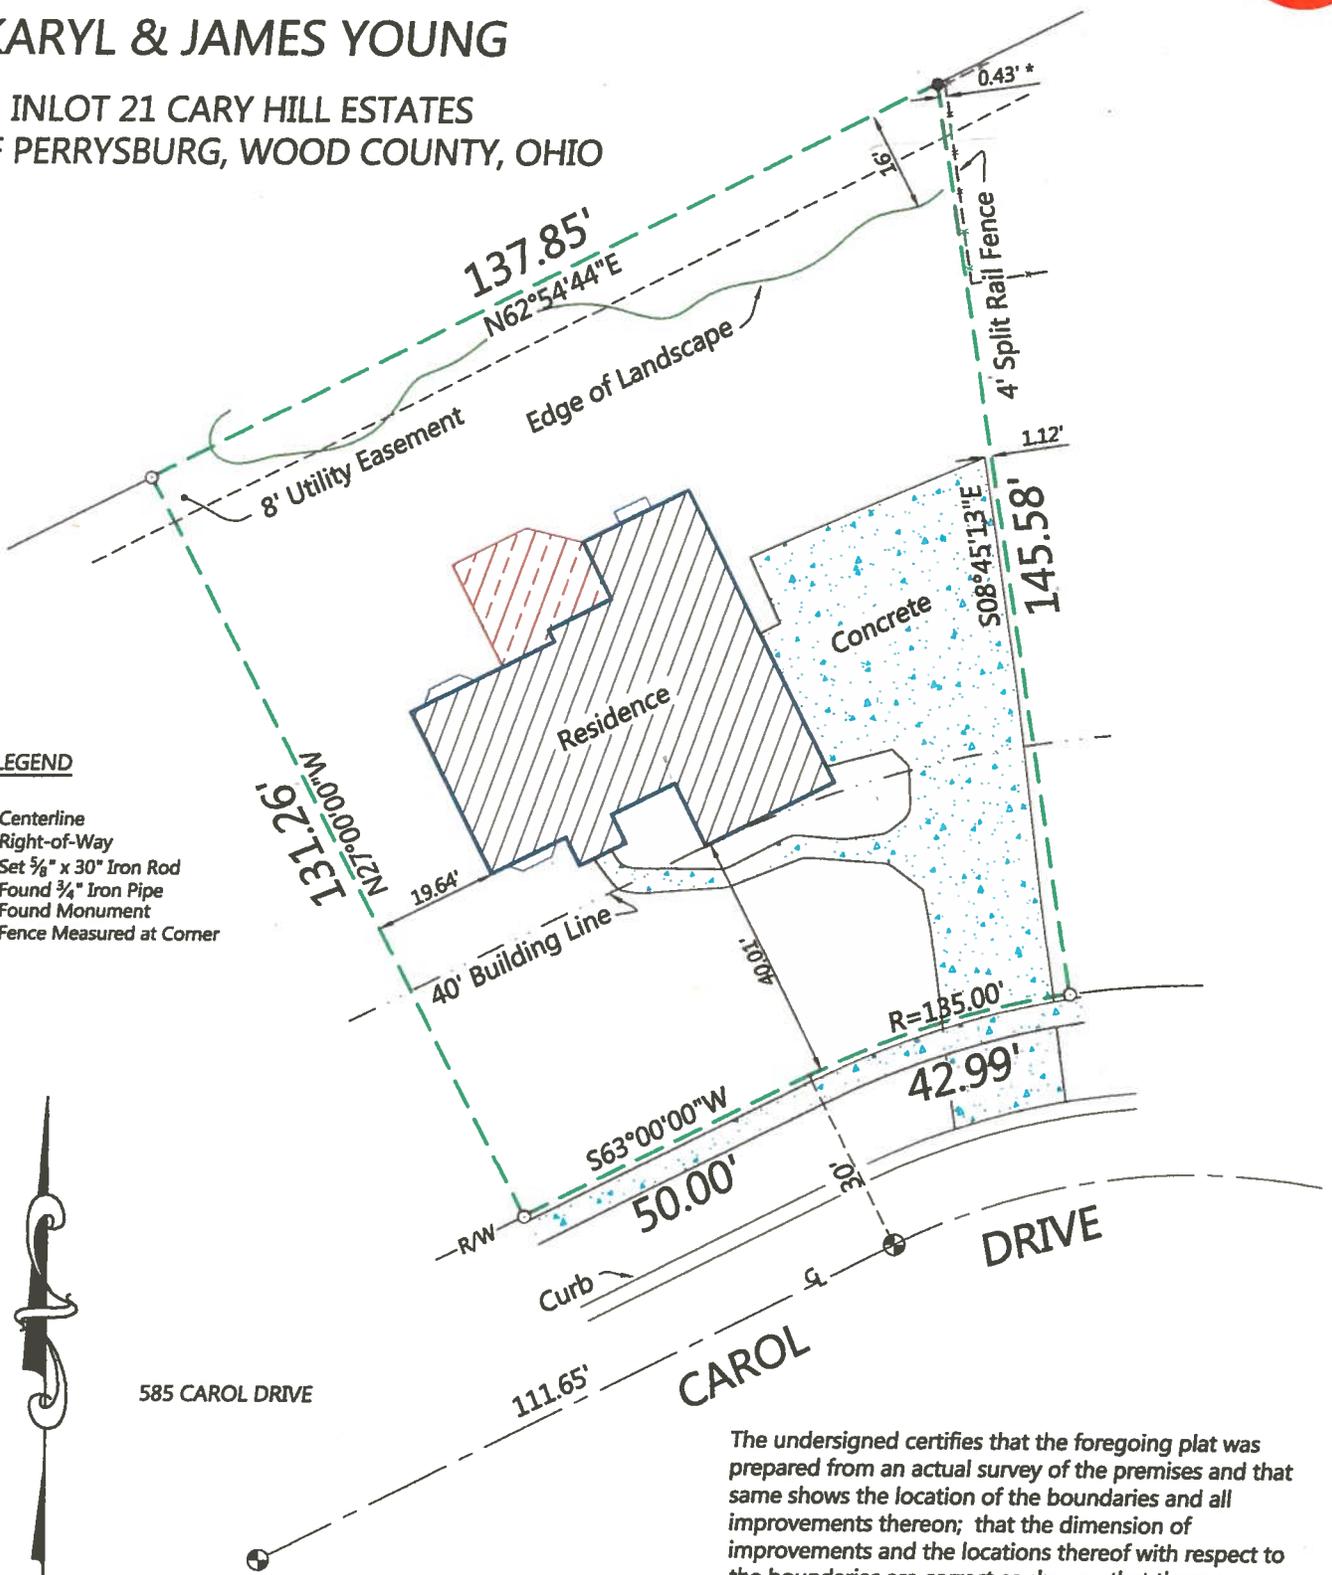

LEGEND

- CL - Centerline
- R/W - Right-of-Way
- - Set 5/8" x 30" Iron Rod
- - Found 3/4" Iron Pipe
- ⊕ - Found Monument
- * - Fence Measured at Corner



GRAPHIC SCALE IN FEET
SCALE 1" = 30'



The undersigned certifies that the foregoing plat was prepared from an actual survey of the premises and that same shows the location of the boundaries and all improvements thereon; that the dimension of improvements and the locations thereof with respect to the boundaries are correct as shown; that there are no encroachments on subject premises by improvements on adjoining premises nor encroachments on adjoining premises by improvements on subject premises, except as shown; and that adverse use and/or easements apparent from a visual inspection or known to the undersigned are shown hereon.

By Walter M. Opaczewski P.S. 6407

Date: 7/26/12

Order No. 103314-12

SS TOLEDO INC.
NATIONAL SURVEY SERVICE