



FWB, INC.

Professional Registered Surveyors: Ohio, Michigan



5225 Secor Road, Toledo, Ohio 43623 (419) 473-1491 Fax (419) 473-0506

East Portion

February 7, 2018


of Parcel Q61-400-1800-07-021-001
for NW Orleans Properties, LLC

Part of Block 21 in the Refile of the Replat of a Part of Block 1, Part of Block 10, and
all of Block 11, the Refile of the Refile of the Replat of the Replat of Levis Park
City of Perrysburg, Wood County, Ohio

Parcel: Q61-400-180007010002

Owner: Levis Commons, LLC

18.04 Acres±

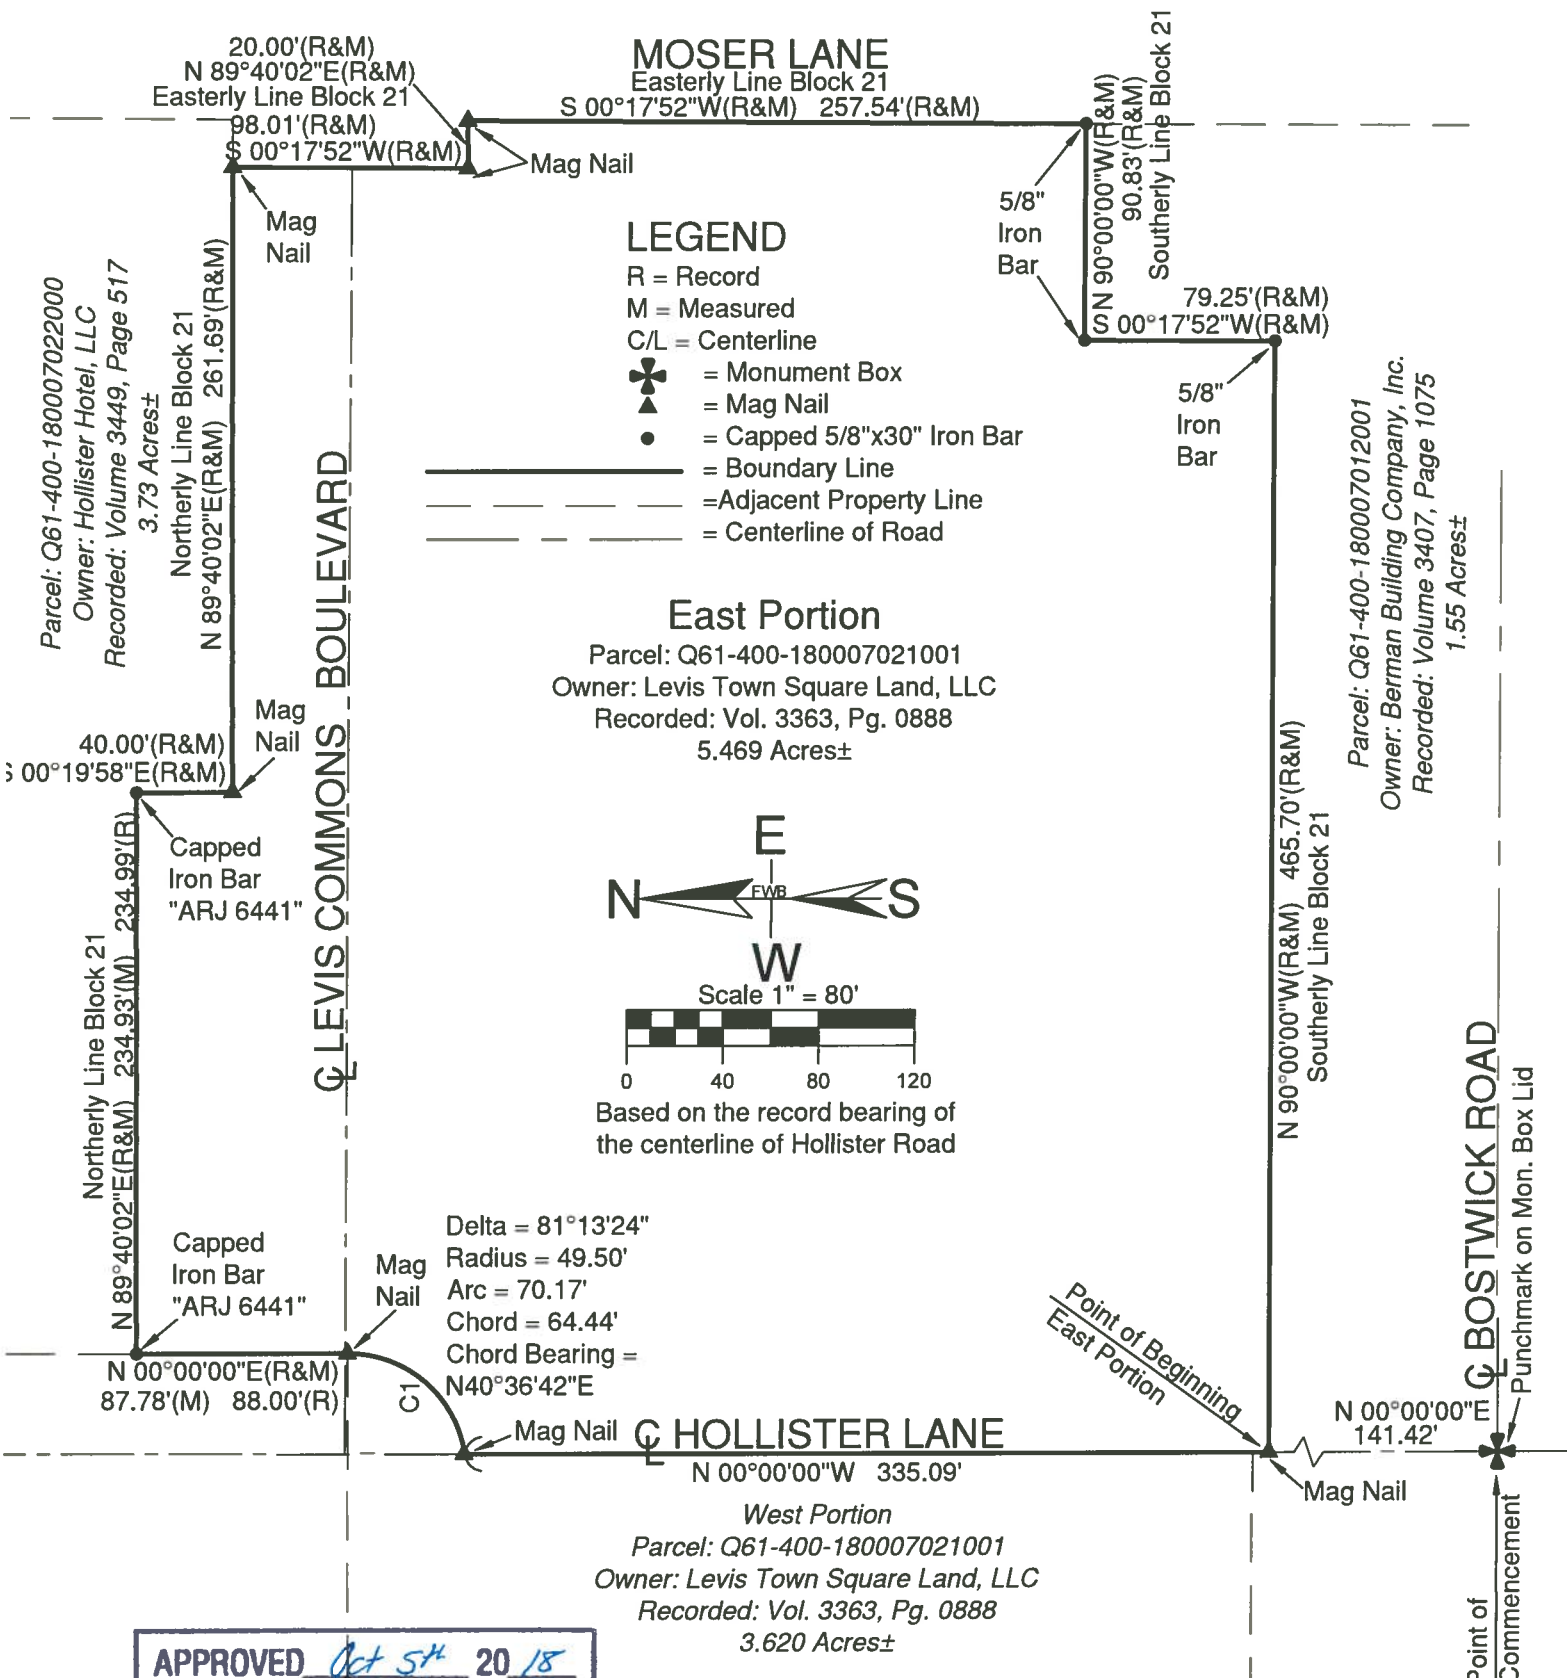

APPROVED *Oct 5th 2018*
**CITY OF PERRYSBURG
 PLANNING COMMISSION
 NO PLAT REQUIRED**
Brenda L. White, P&Z ADM.



A. Ray Jones PS

A. Ray Jones, P.S.
 Professional Surveyor No. 6441

10-3-18

