


S U R V E Y
IN
N.W. $\frac{1}{4}$, N.E. $\frac{1}{4}$, Sec. 3, T5N R10E
Plain Twp. Wood Co. O.

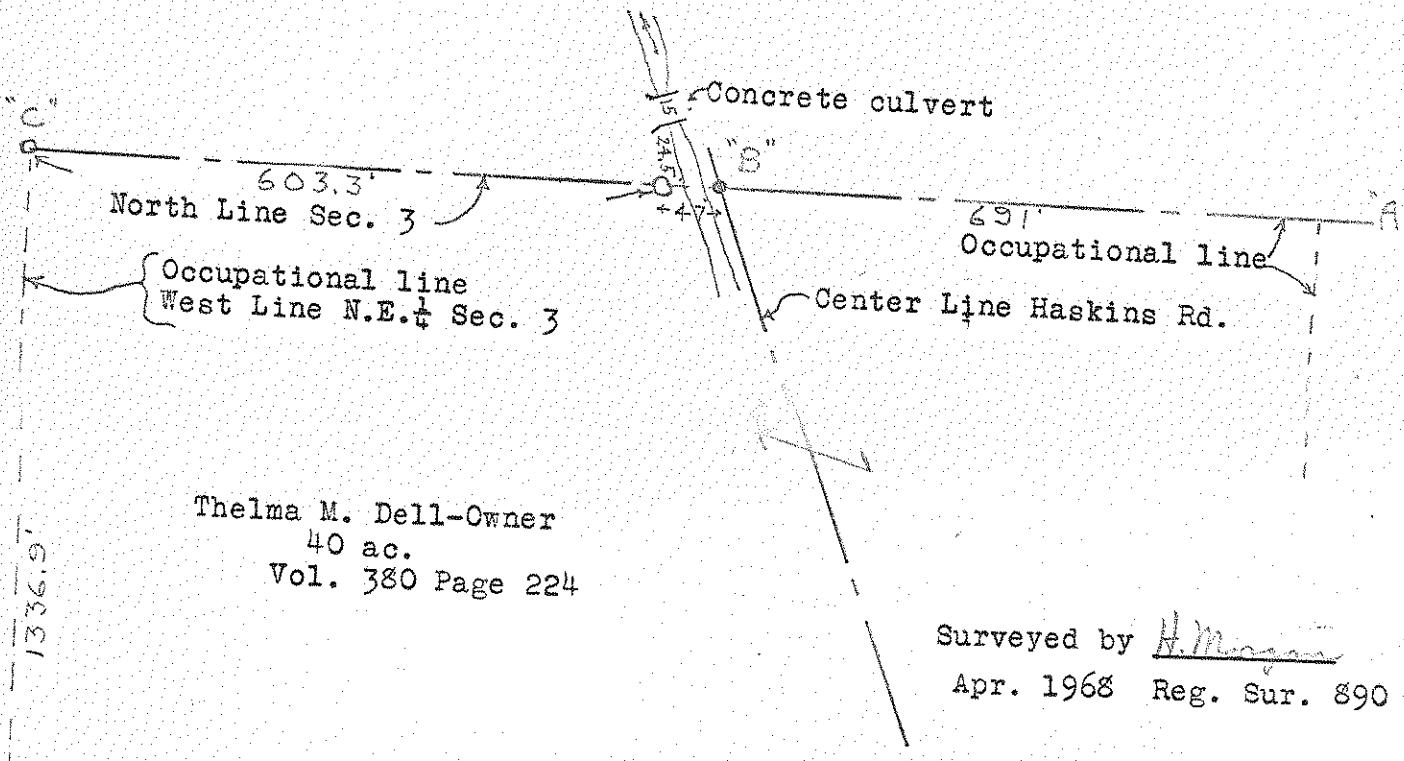

Note: Purpose of this survey is to establish
the N.W. Corner of the N.E. $\frac{1}{4}$ of Sec. 3.
"C" the N.W. Corner of the N.E. $\frac{1}{4}$ was
established by producing line "A-B" west to
its intersection with the west occupational
line of the said N.E. $\frac{1}{4}$.

Iron pipe set at points shown thus o

S.W. Con
NE. $\frac{1}{4}$

South Line N.E. $\frac{1}{4}$ - Center Line Hannah Rd.

"D" found an iron pin in center of Haskins Rd.
"D" " " " " over stone.