
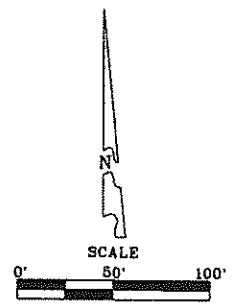


Plan B 440

SURVEY FOR: PAUL THAYER

NE 1/4 SECTION 12
T-5-N, R-10-E
PLAIN TOWNSHIP, WOOD CO., OHIO

P & J Thayer Family Limited Partnership
Vol. 725, Page 281
R63-510-0100-00-039-500

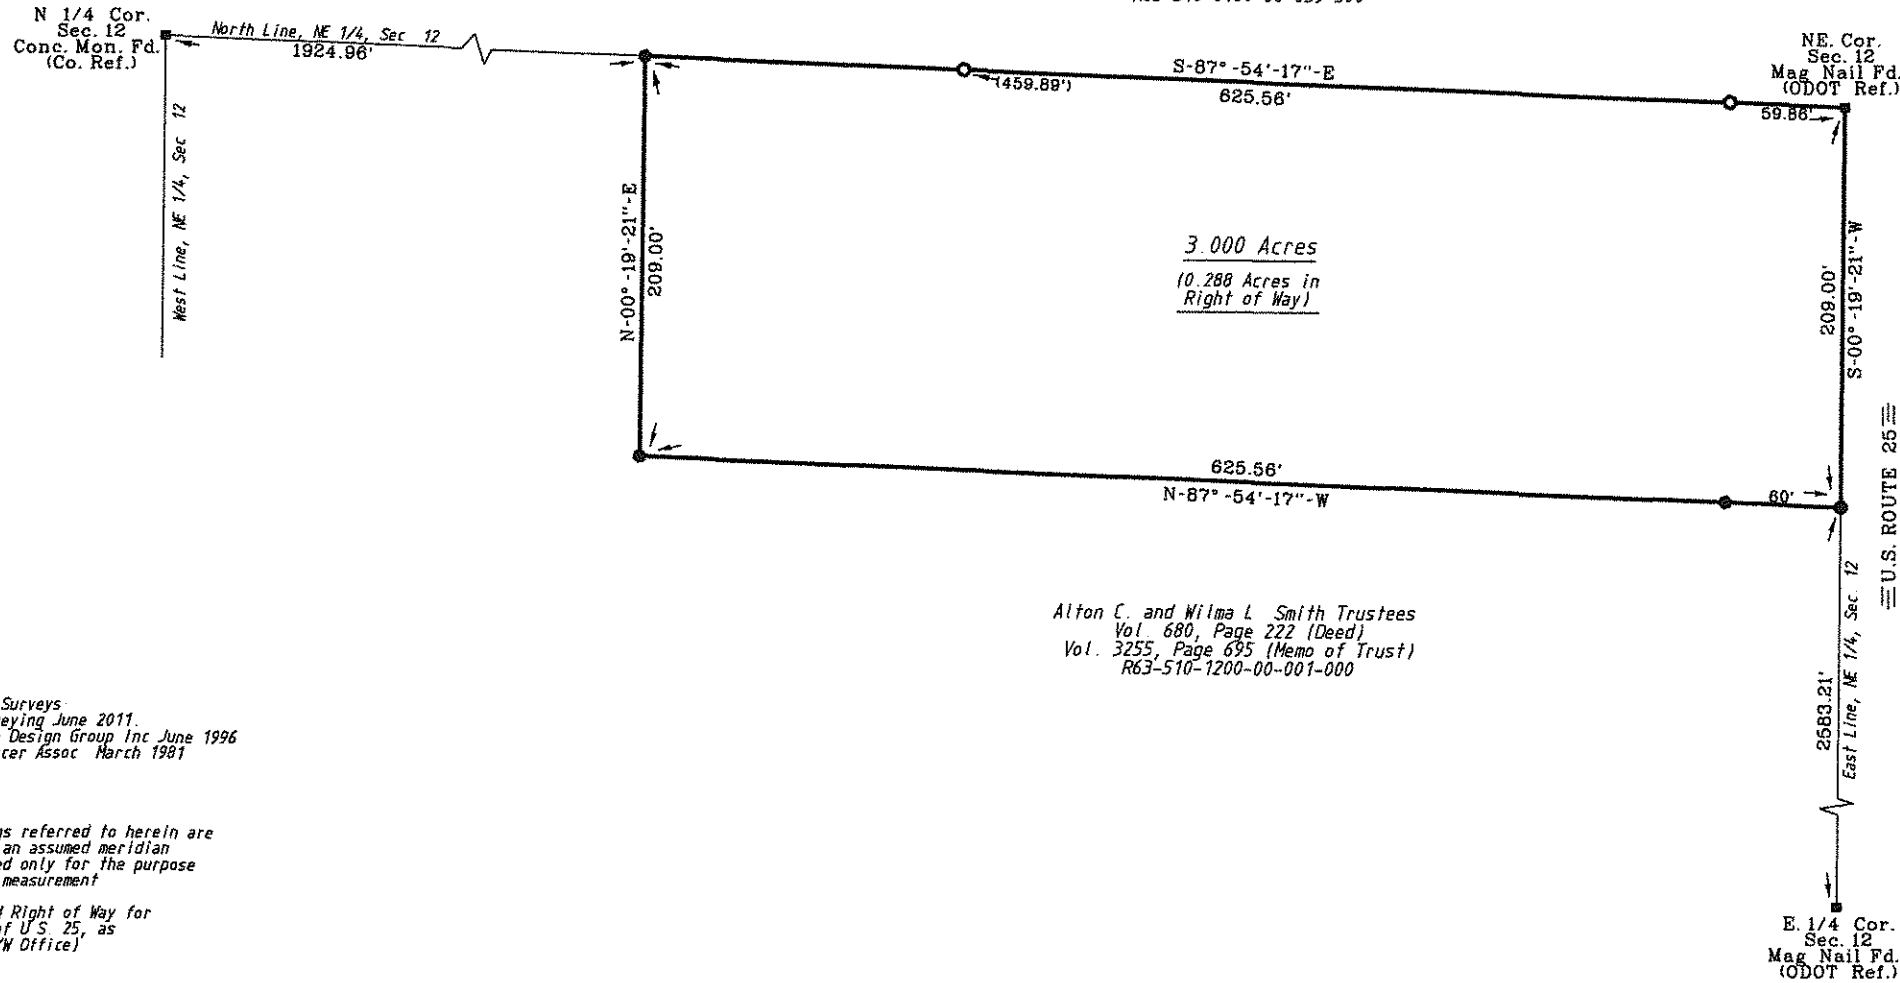

- LEGEND
- - Capped 5/8" Iron Rod Set Stamped "BARNHISEL S-7678"
 - - P.K. Nail Set
 - - 1/2 Inch Iron Rod Found
 - - Mag Nail Found

I HEREBY CERTIFY THIS SURVEY TO BE CORRECT AND TRUE TO THE BEST OF MY KNOWLEDGE.

Michael D. Barnhisel
MICHAEL D. BARNHISEL
REG. SURVEYOR #S-7678
DATE: 3/21/14

Reference Surveys:
Perry Surveying June 2011.
Poggemeyer Design Group Inc June 1996
Askins-Mercer Assoc March 1981

The bearings referred to herein are based upon an assumed meridian and are used only for the purpose of angular measurement

(60' Record Right of Way for west side of U.S. 25, as per ODOT R/W Office)

Plan B 440