

PLAIN
B
490

SURVEY FOR: RAYMOND J. KLEKAMP



SE. 1/4 SECTION 16
T-5-N, R-10-E
PLAIN TOWNSHIP, WOOD CO., OHIO

RICHARD B. FARISON ETAL
VOL. 2094, PAGE 26
R63-510-1600-00-023-000

SURVEY REFERENCES:
ASKINS MERCER INC. 3-05-90.
POGGEMEYER DESIGN GROUP INC. 03-1995

THE BEARINGS REFERRED TO HEREIN
ARE BASED UPON AN ASSUMED
MERIDIAN AND ARE USED ONLY FOR
THE PURPOSE OF ANGULAR MEASUREMENTS.

(60' RECORD RIGHT OF WAY AS PER WOOD
COUNTY ENGINEER'S OFFICE)

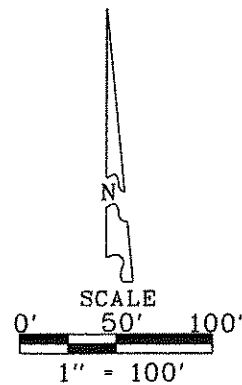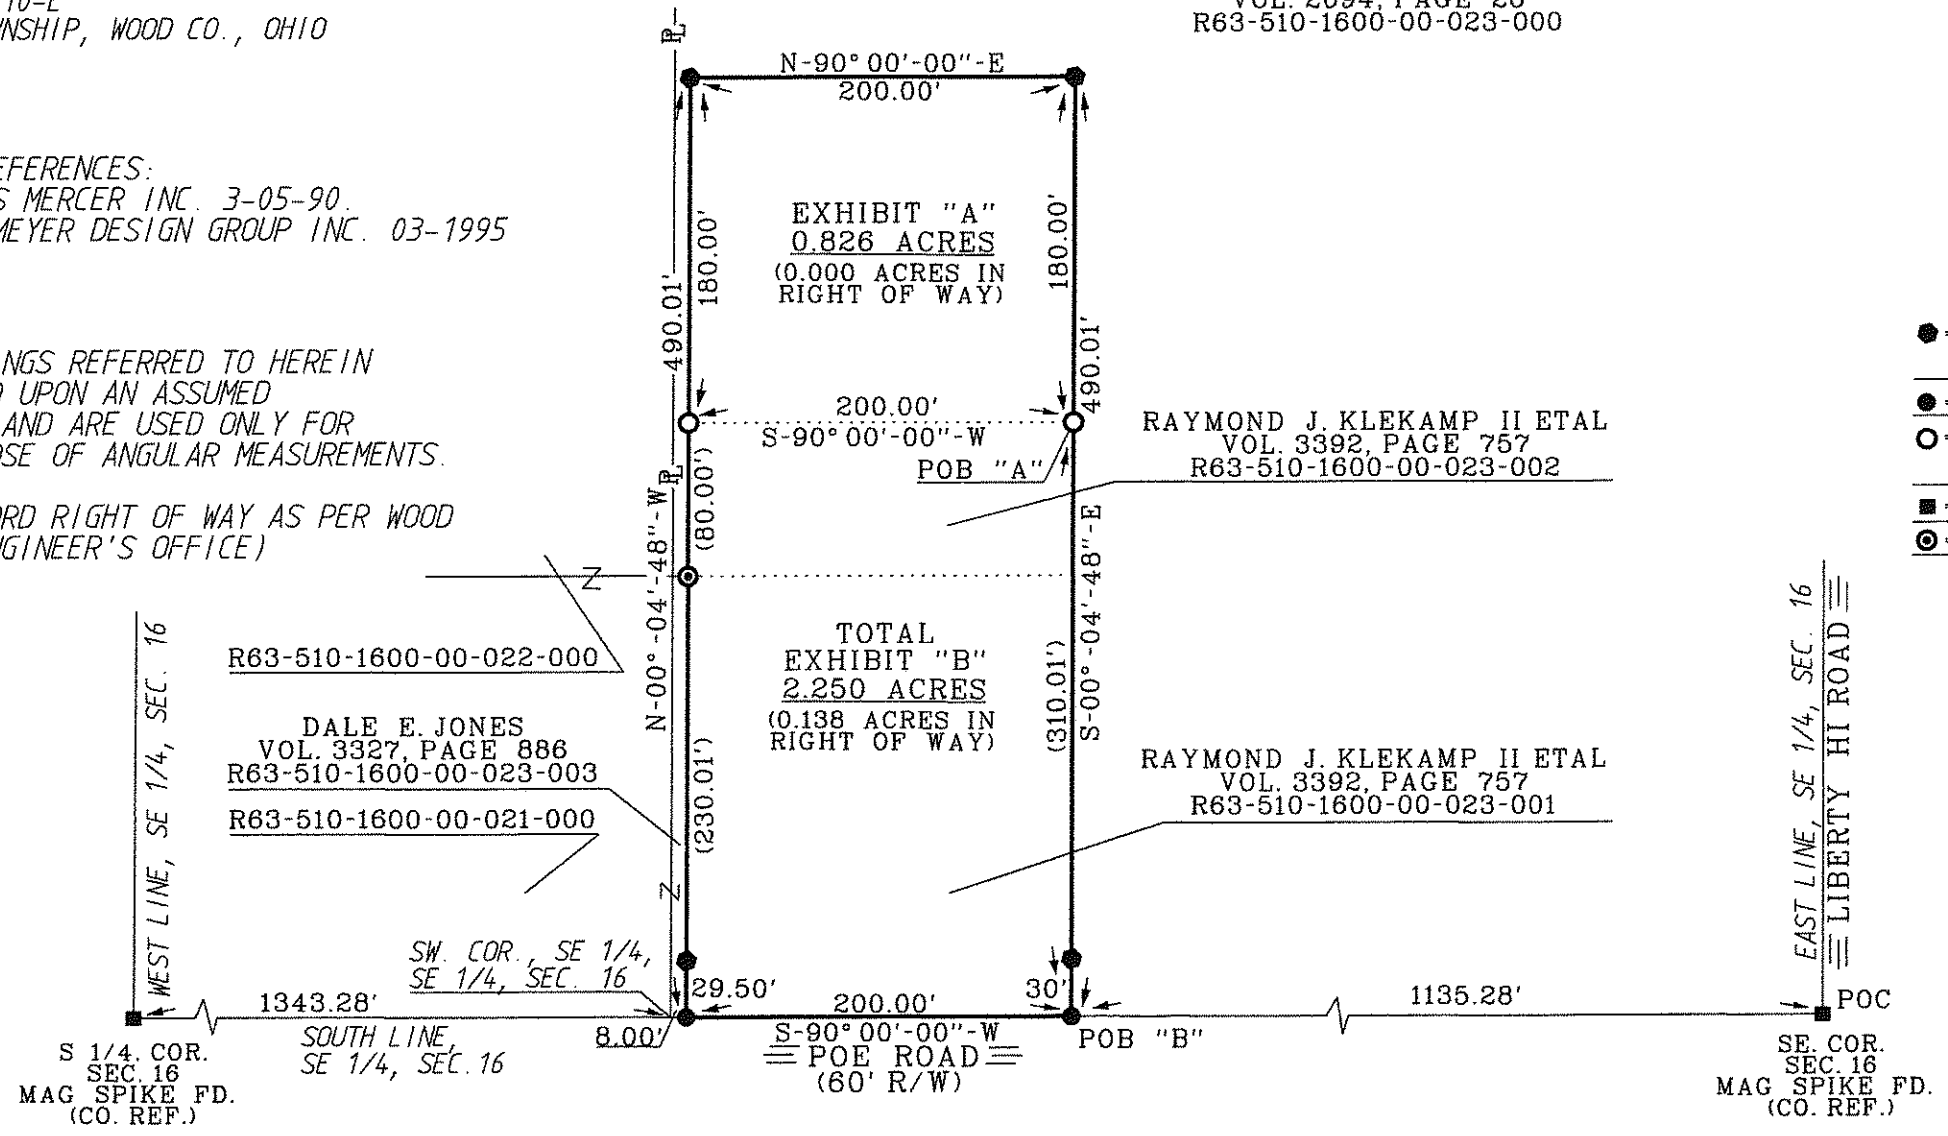

- LEGEND**
- = 5/8" CAPPED IRON ROD SET "BARNHISEL S-7678"
 - = MAG NAIL SET
 - = CAPPED IRON ROD FOUND "POGGEMEYER DESIGN GROUP"
 - = POINT FOUND AS DESCRIBED
 - ⊙ = 1/2" IRON ROD FOUND

I HEREBY CERTIFY THIS SURVEY TO BE CORRECT AND TRUE TO THE BEST OF MY KNOWLEDGE.

Michael D. Barnhiesel
MICHAEL D. BARNHISEL
REG. SURVEYOR #S-7678
DATE: 03-12-2017



PLAIN
B
490