


504  
PLAIN

SURVEY

in  
N.W.  $\frac{1}{4}$ , Sec. 17, T 5 N-R 10 E, Plain Township  
Wood Co. Ohio  
Kenneth Conrad, Grantor

Control points found at points shown thus  $\Delta$   
Iron pipe set at points shown thus  $\bullet$

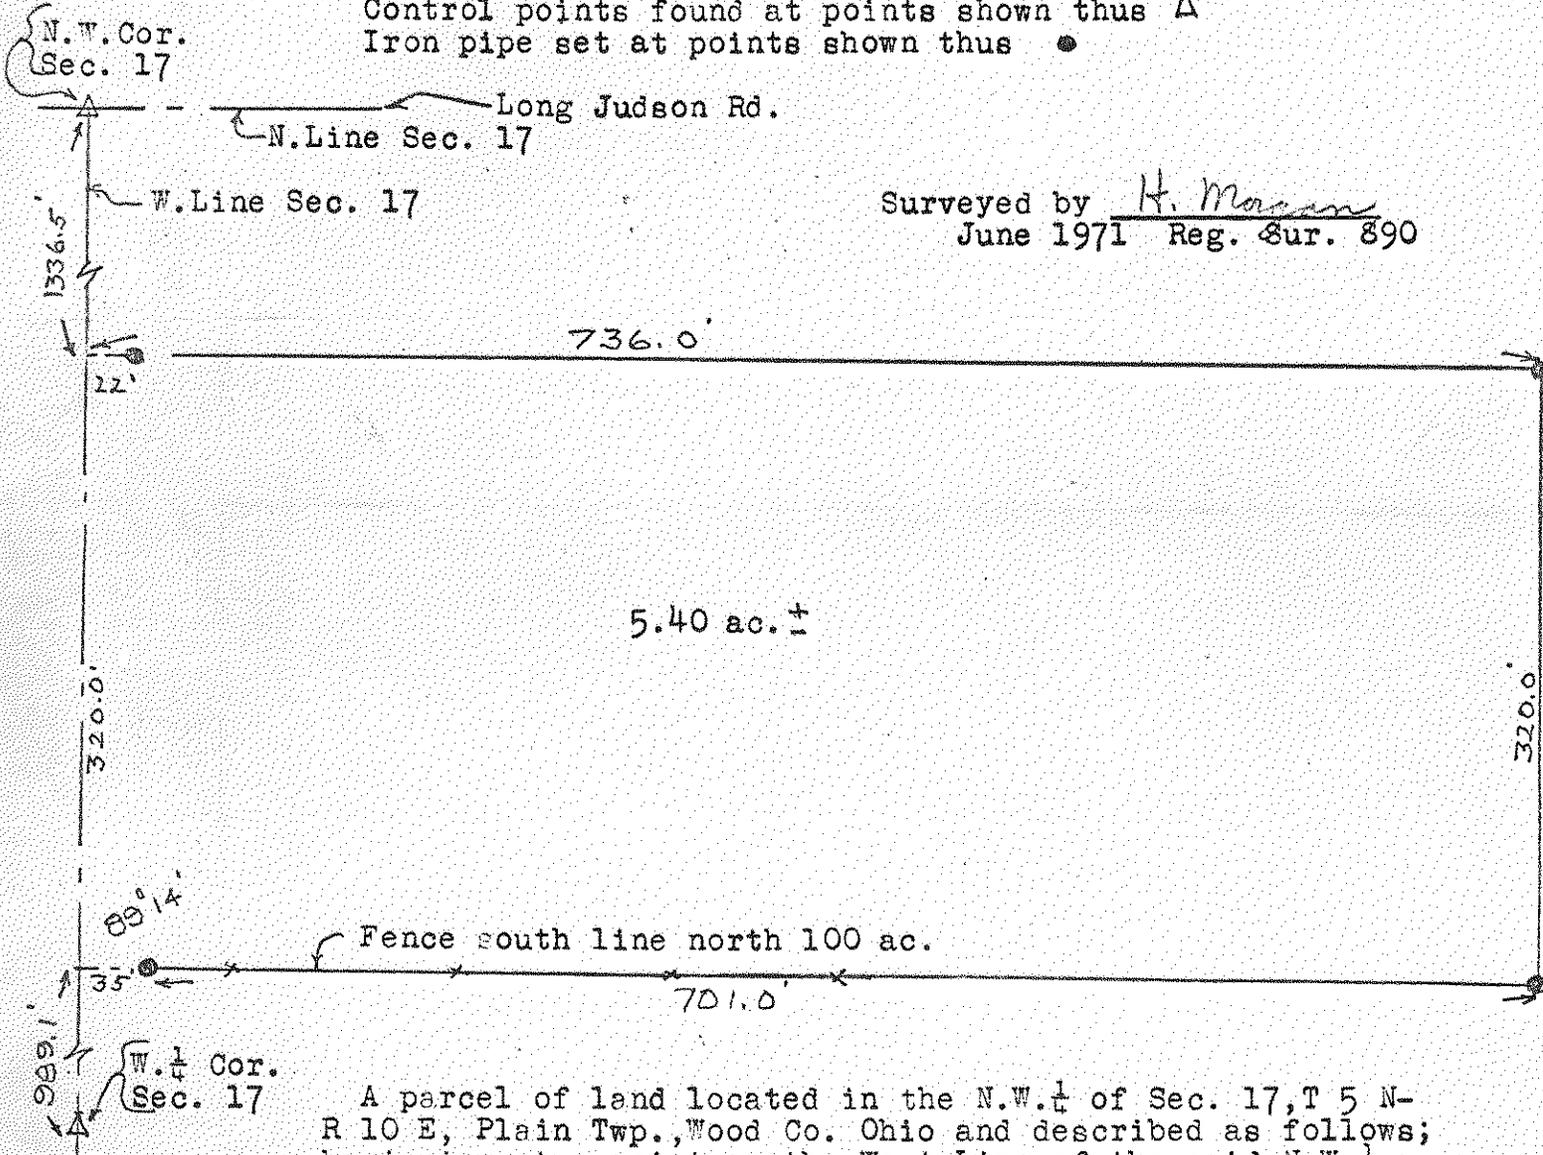

Surveyed by H. Mason  
June 1971 Reg. Sur. 890

A parcel of land located in the N.W.  $\frac{1}{4}$  of Sec. 17, T 5 N-R 10 E, Plain Twp., Wood Co. Ohio and described as follows; beginning at a point on the West Line of the said N.W.  $\frac{1}{4}$  a distance of 989.1 feet north of the South West Corner of the said N.W.  $\frac{1}{4}$ ; thence easterly along the south line of the north 100 acres a distance of 736.0 feet; thence northerly parallel to the said West Line a distance of 320.0 feet; thence westerly parallel to the said south line a distance of 736.0 feet to the said West Line; thence southerly along the said West Line a distance of 320.0 feet to the place of beginning and containing 5.40 acres of land more or less but subject to easement for legal highways.

504  
PLAIN