


573
PLAN

513
PLAN

SURVEY
IN
N.W. 1/4, Sec. 22, T5N-R10E, Plain Township
Wood Co. O.
Gaylon Euler
(Grantor)

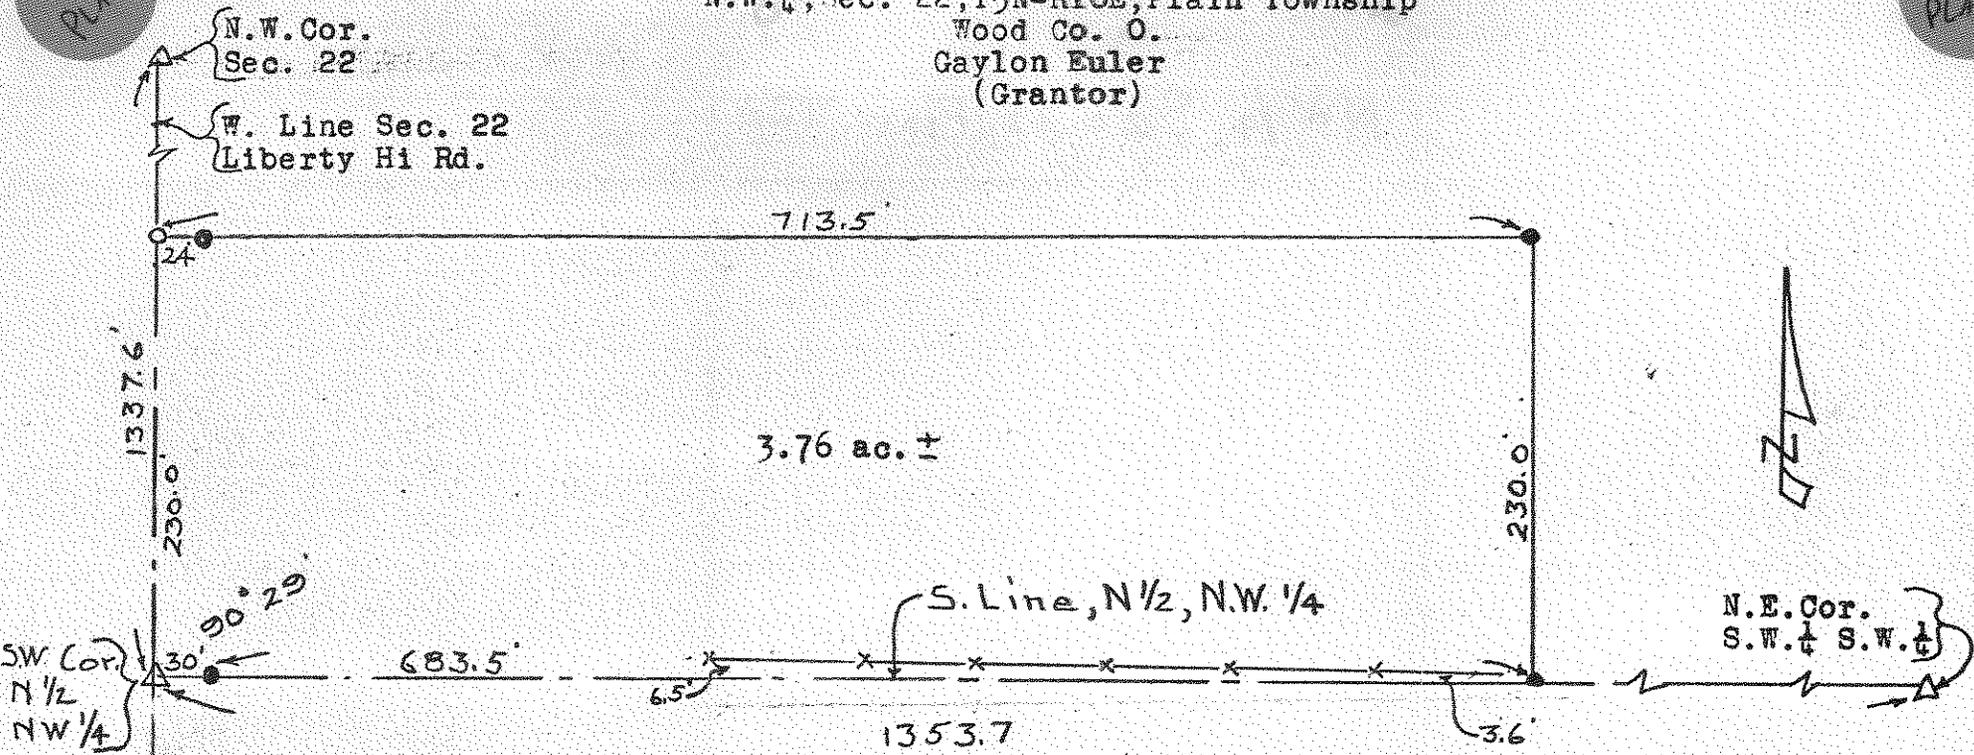

Description: A parcel of land located in the N.W. 1/4, Sec. 22, Town 5 North Range 10 East, Plain Twp. Wood Co. O. and described as follows; Beginning at the South West Corner of the said N.W. 1/4; thence easterly along the South Line of the said N.W. 1/4 a distance of 713.5 feet; thence northerly parallel to the West Line of the said N.W. 1/4 a distance of 230.0 feet; thence westerly parallel to the South Line of the said N.W. 1/4 a distance of 713.5 feet to the said West Line; thence southerly along the said West Line a distance of 230.0 feet to the place of beginning and containing 3.76 acres of land more or less but subject to easement for legal highways.

Control points shown thus \triangle
 Iron Pins set at points shown thus \bullet
 P.K. Nail set at point shown thus \circ
 Fence shown thus $\times \times \times \times \times$

Surveyed by H. Morgan
 Oct. 1969 Reg. Sur. 890