
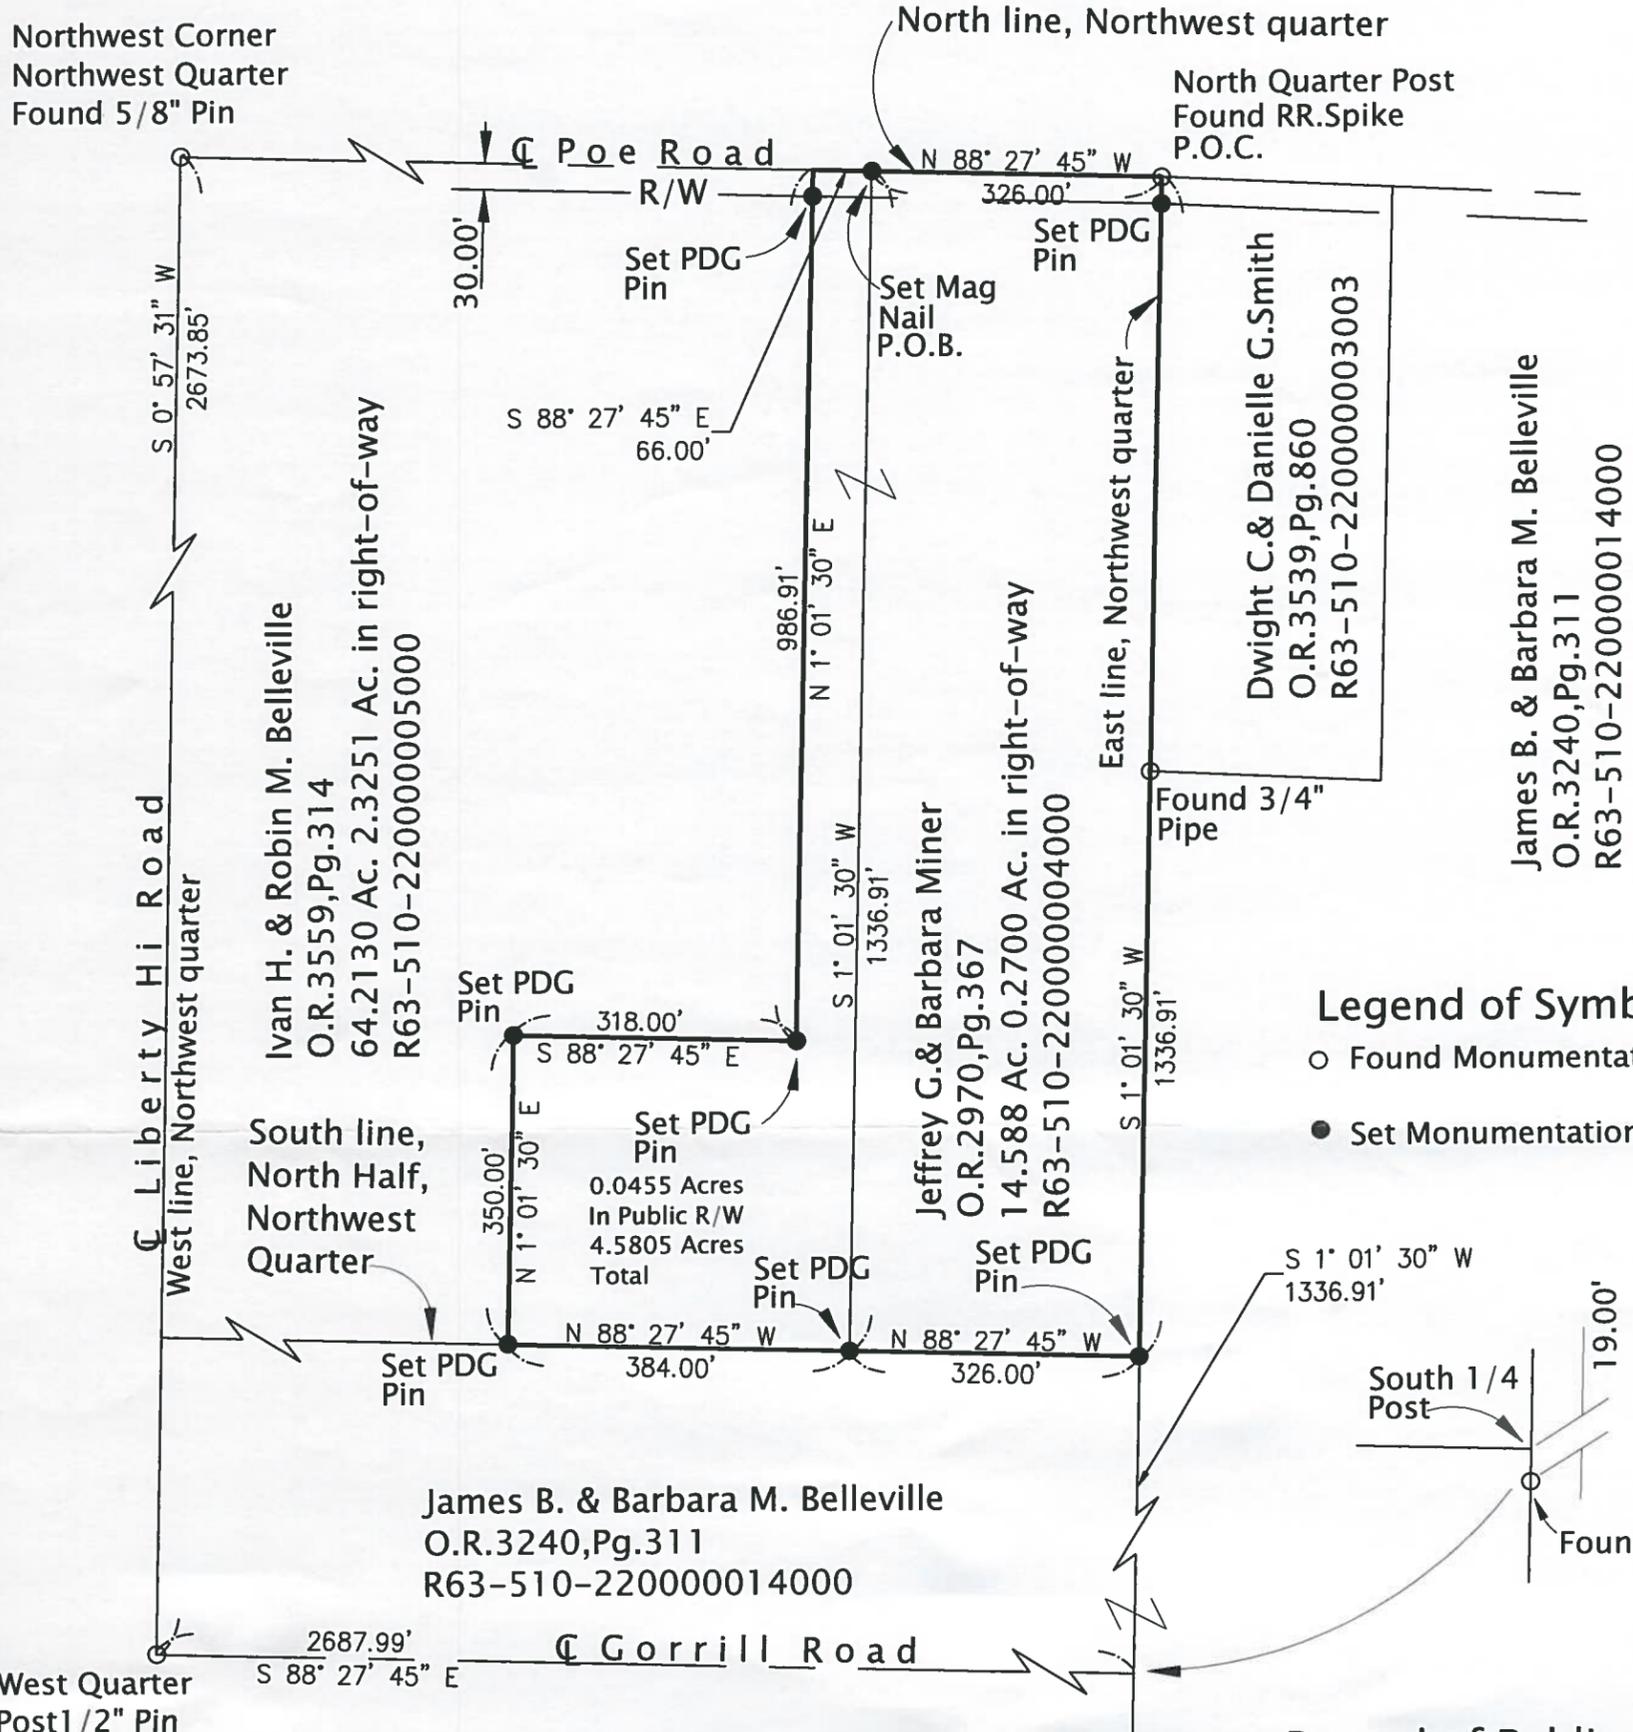


PLAIN A 559

Boundary Survey for Parcel Split

Being part of the north half of the northwest quarter of Section 22, Town 5 North, Range 10 East, Plain Township, Wood County, Ohio

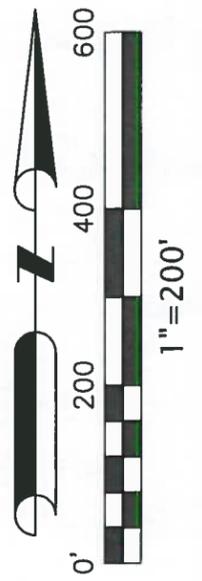

- ### Legend of Symbols
- Found Monumentation as noted
 - Set Monumentation as noted

- ### Record of Public Records
- Deed O.R. 2970, Pg. 367
 - Deed O.R. 3559, Pg.314
 - Survey H.Behrman 7/2013
 - Survey Vanhorn 7/22/1999
 - Survey Poggemeyer 11/22/1999
 - Survey Askins Mercer 9/6/1986
 - Survey H. Morgan 10/1969

Certification

This survey was performed under my supervision. Field measurements and evidence was collected in November of 2017. Property lines shown are located from deeds on record. Surveyor has made no investigation or independent search for easements of record, encumbrances, restrictive covenant, ownership title evidence, or any other facts that an accurate and current title search may disclose unless noted. This survey conforms to the minimum standards for boundary surveys as established under the Ohio administrative code chapter 4733-37. Iron pins set are 5/8"x30" iron rods with yellow cap stamped "POGGEMEYER DESIGN GROUP SURVEY MARKER". Basis of bearing; are for angular measurement only. Closuer is greater than 1:10,000. All information is true and correct to the best of my knowledge.

Steven D. Coder 12-22-2017
 Steven D. Coder PS #7962 (Ohio)



PLAIN A 559