


Plain A 569

Boundary Survey

Being part of the east 60 acres of the west half, of the southeast quarter, Section 22, Town 5 North, Range 10 East, Plain Township, Wood County, Ohio

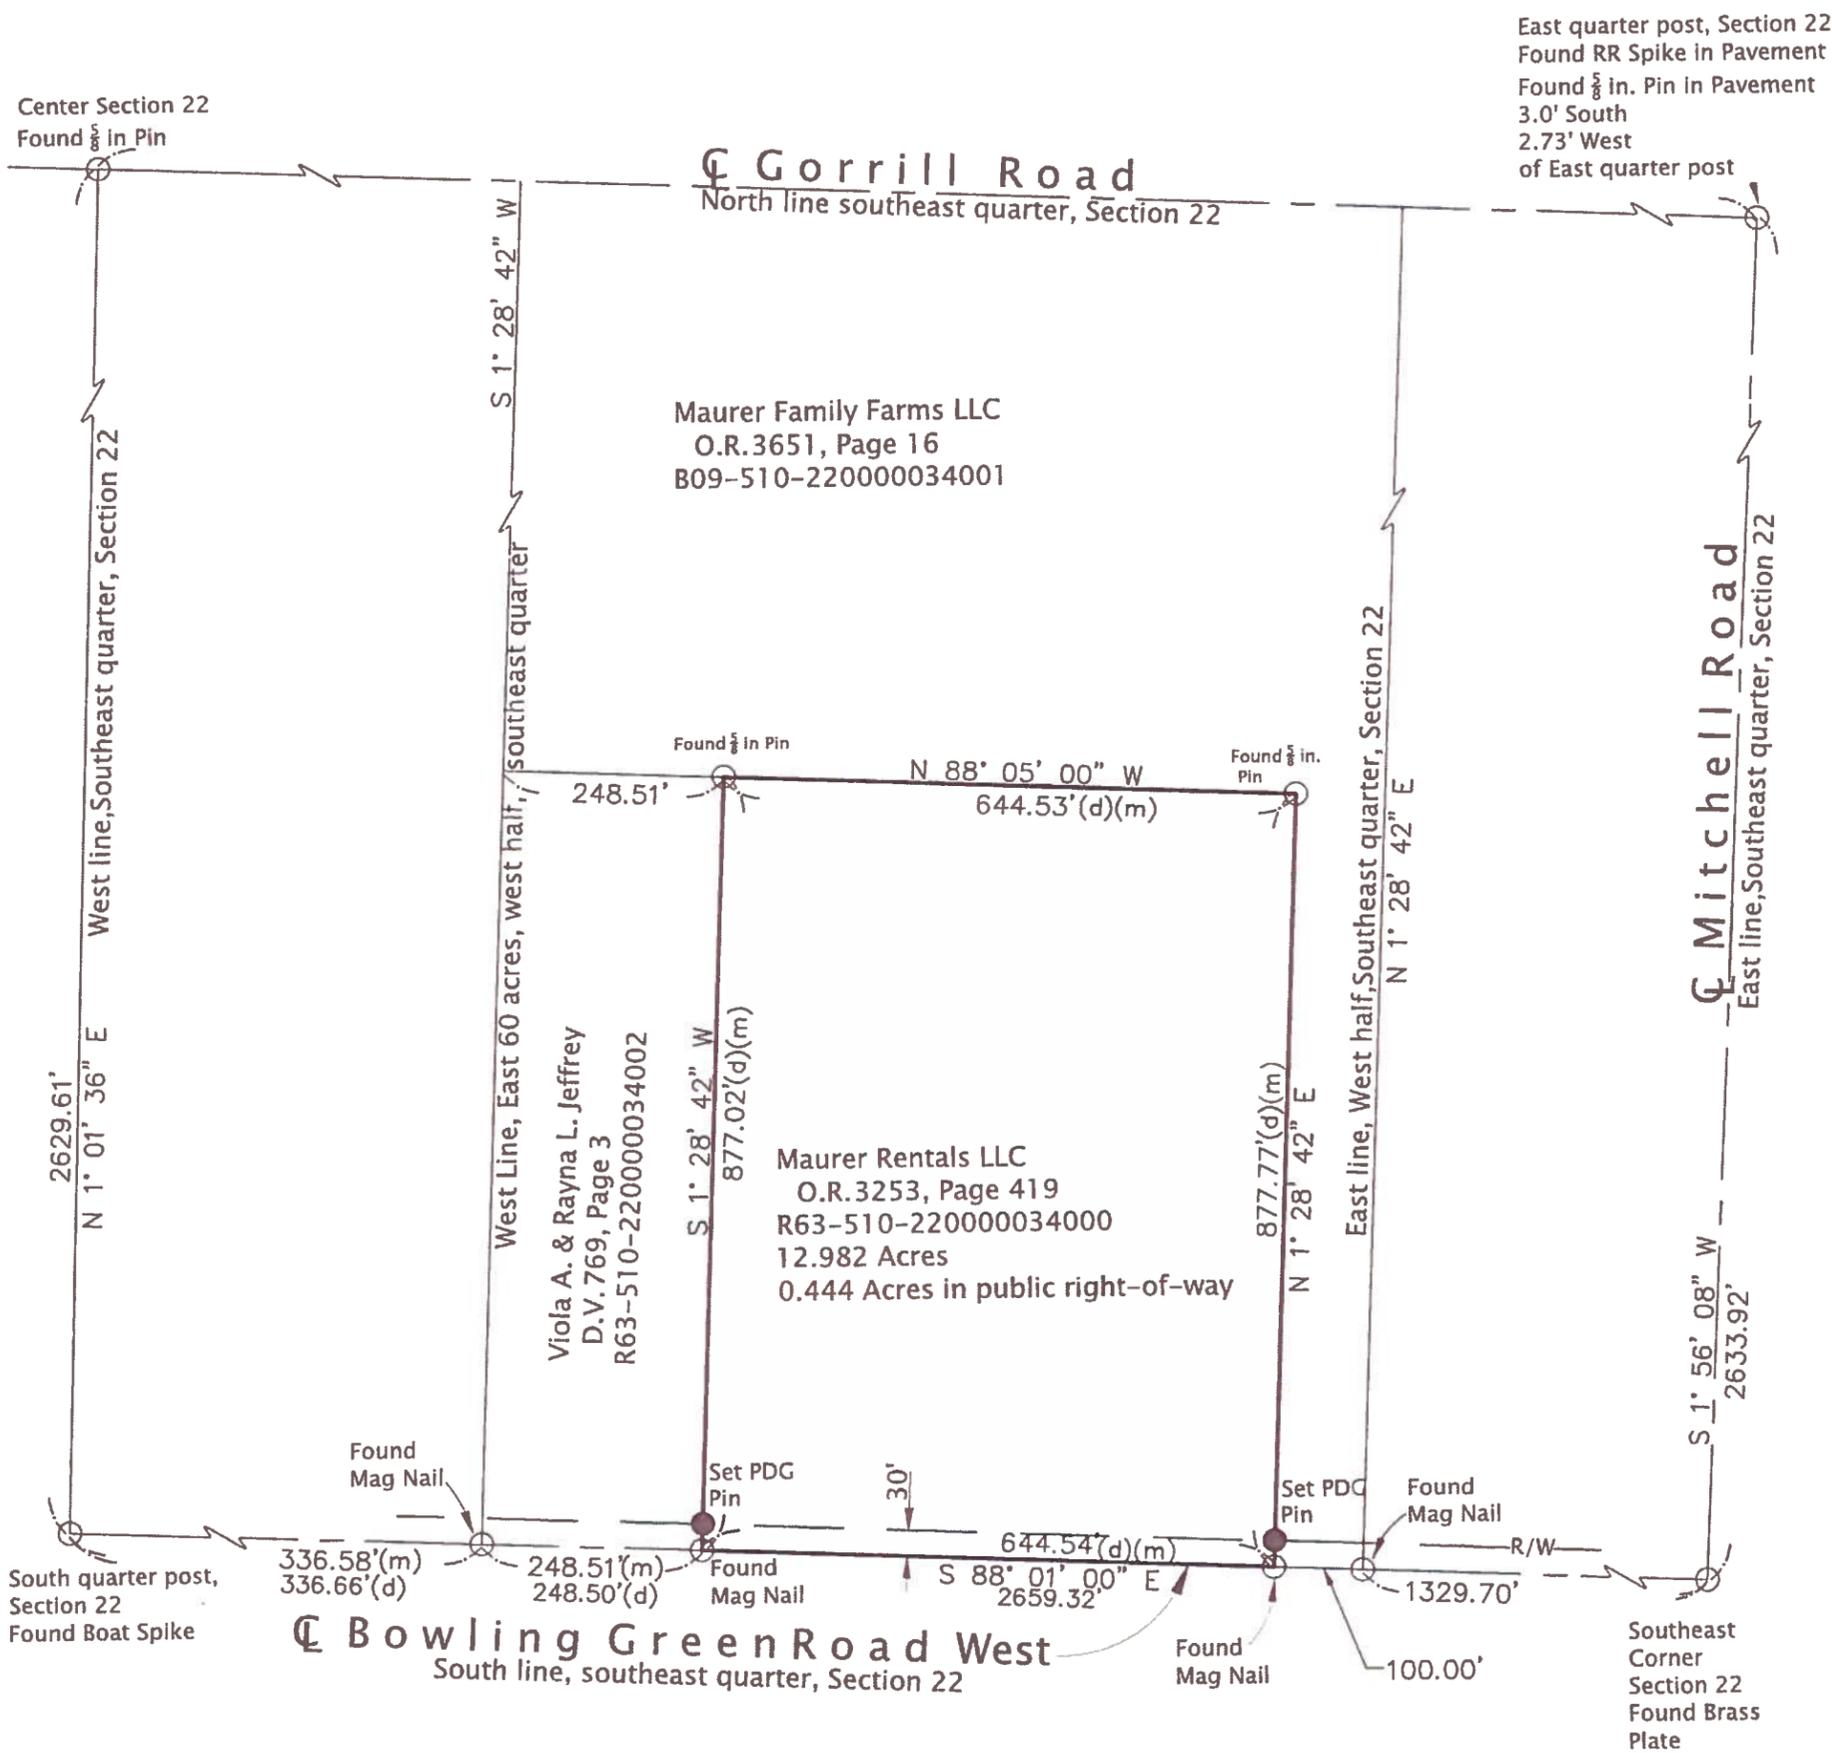

Certification

This survey was performed under my supervision. Field measurements and evidence was collected in May 2020. Property lines shown are located from deeds on record. Surveyor has made no investigation or independent search for easements of record, encumbrances, restrictive covenant, ownership title evidence, or any other facts that an accurate and current title search may disclose unless noted. This survey conforms to the minimum standards for boundary surveys as established under the Ohio administrative code chapter 4733-37. Iron pins set are 5/8"x30" iron rods with yellow cap stamped "POGGEMEYER DESIGN GROUP SURVEY MARKER". Basis of bearing; are for angular measurement only. Closer is greater than 1:10,000. All information is true and correct to the best of my knowledge.

Steven D. Coder 06-11-2020
 Steven D. Coder PS #7962 (Ohio)




Reference of Public Records

Survey; P.J. Westhoven 12-2000
 Survey; Poggemeyer 07-2004

Legend of Symbols

- Found Monumentation as noted
- Set Monumentation as noted
- (d) deed dimension
- (m) measured dimension

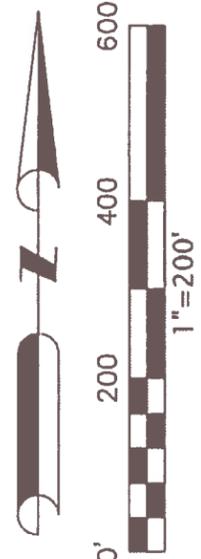

Plain A 569