

549
PLAIN

SURVEY

in


West $\frac{1}{2}$, S.E. $\frac{1}{4}$, Sec. 26 & West $\frac{1}{2}$, N.E. $\frac{1}{4}$, Sec. 35, Plain Twp.

Wood Co. O.

Iron pipe found at points shown thus \odot

Iron pipe set at points shown thus \otimes

Fences shown thus $\times \times \times$

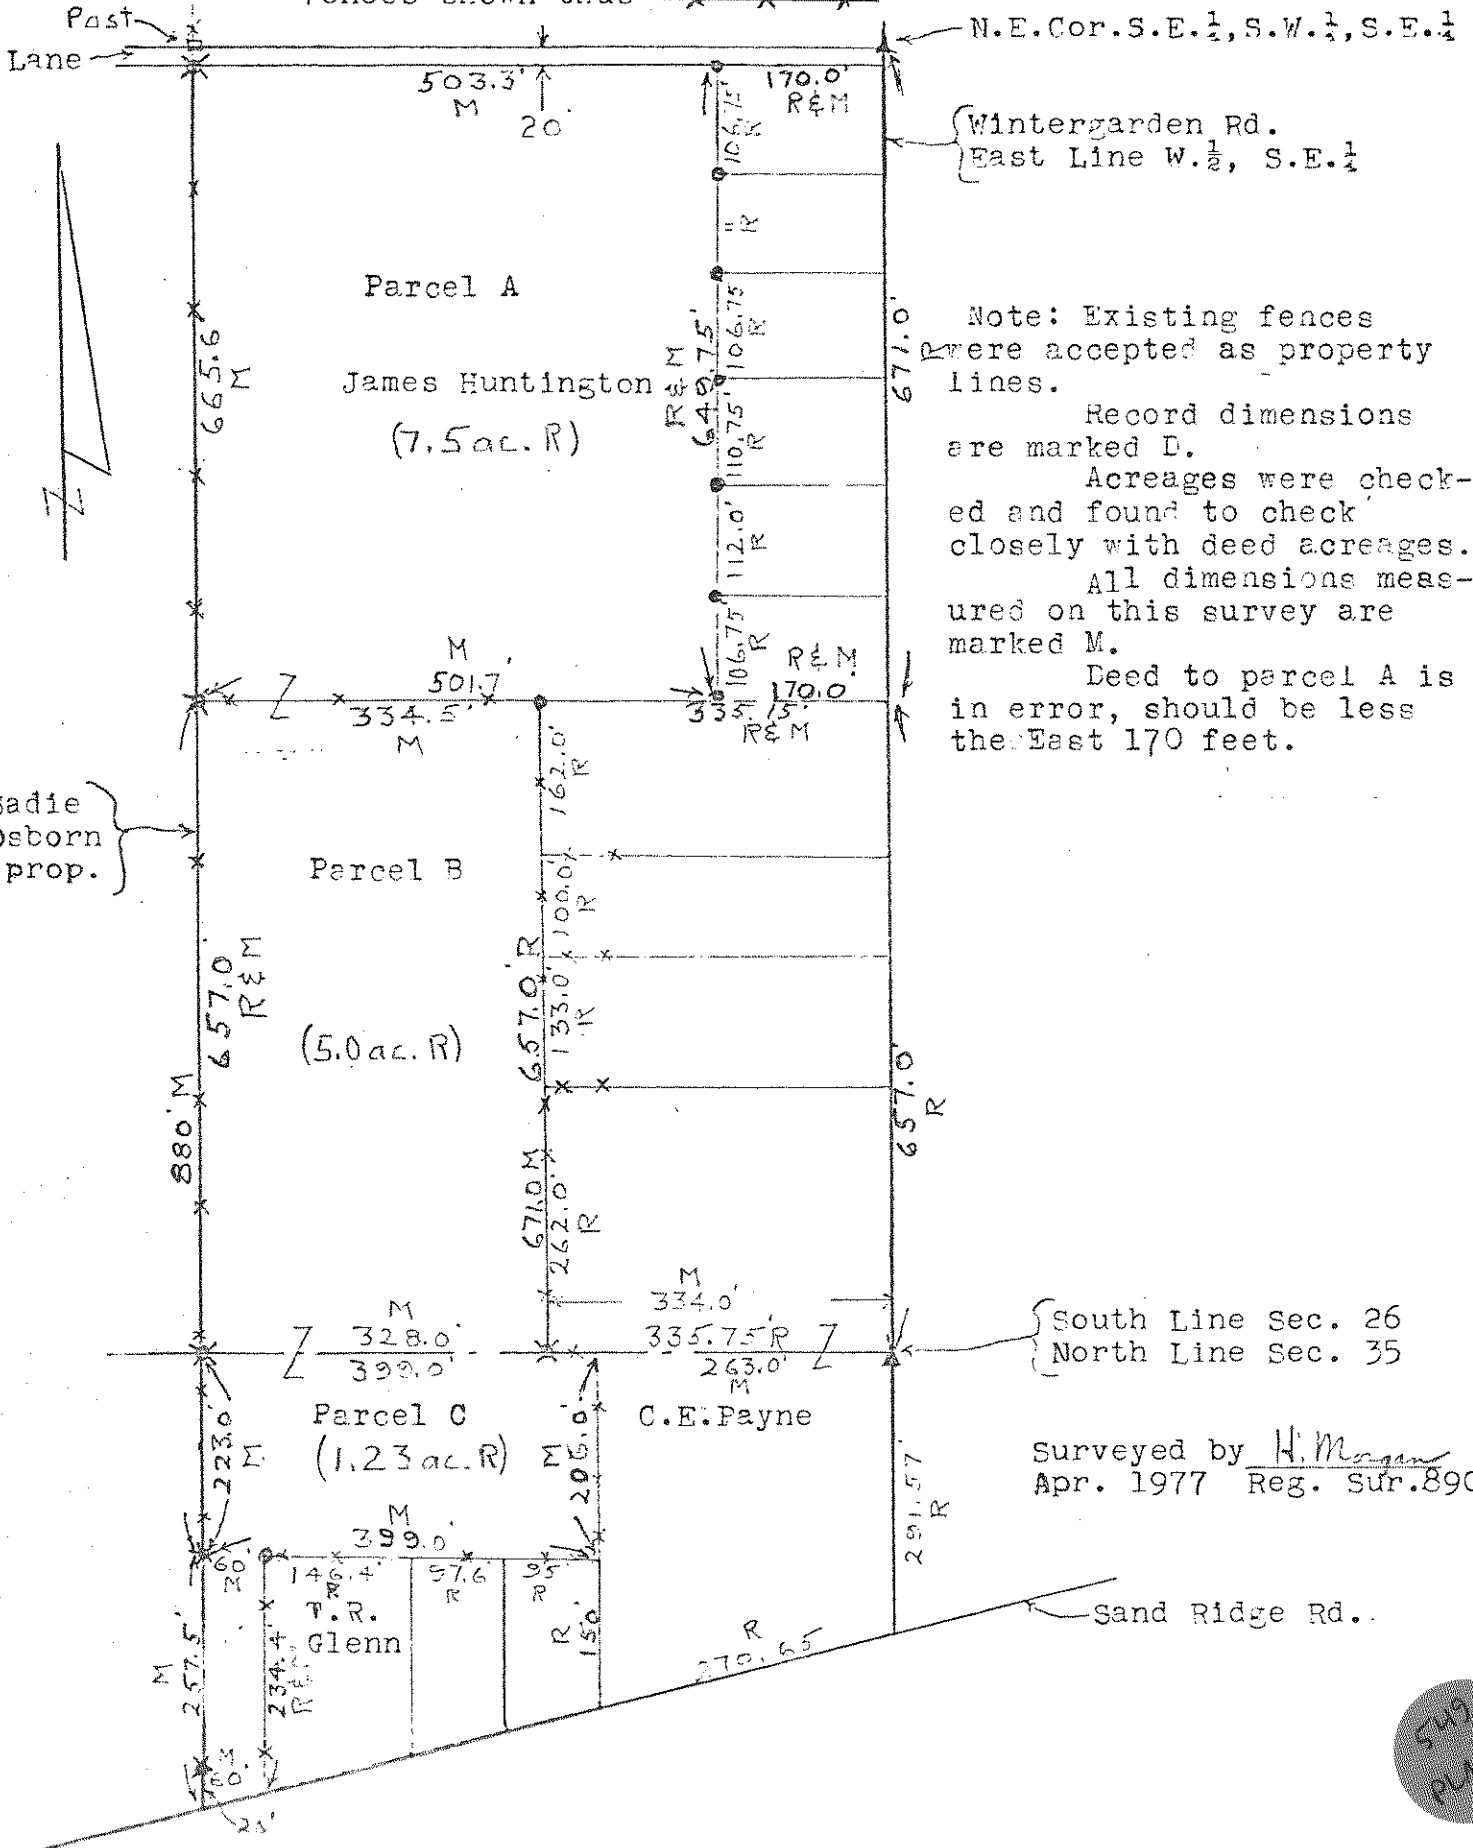

Note: Existing fences were accepted as property lines.

Record dimensions are marked D.
Acreages were checked and found to check closely with deed acreages.
All dimensions measured on this survey are marked M.

Deed to parcel A is in error, should be less than East 170 feet.

South Line Sec. 26
North Line Sec. 35

Surveyed by H. Morgan
Apr. 1977 Reg. Sur. 890

549
PLAIN