


SURVEY

in
N. 1/4, Sec. 27, T 5 N-R 10 E, Plain Twp.
Wood Co. O.

Control points found at points shown thus Δ
Iron pipe set at points shown thus \bullet

N.W. Cor.
Sec. 27

N. Line Sec. 27 — Fowling Green Rd.

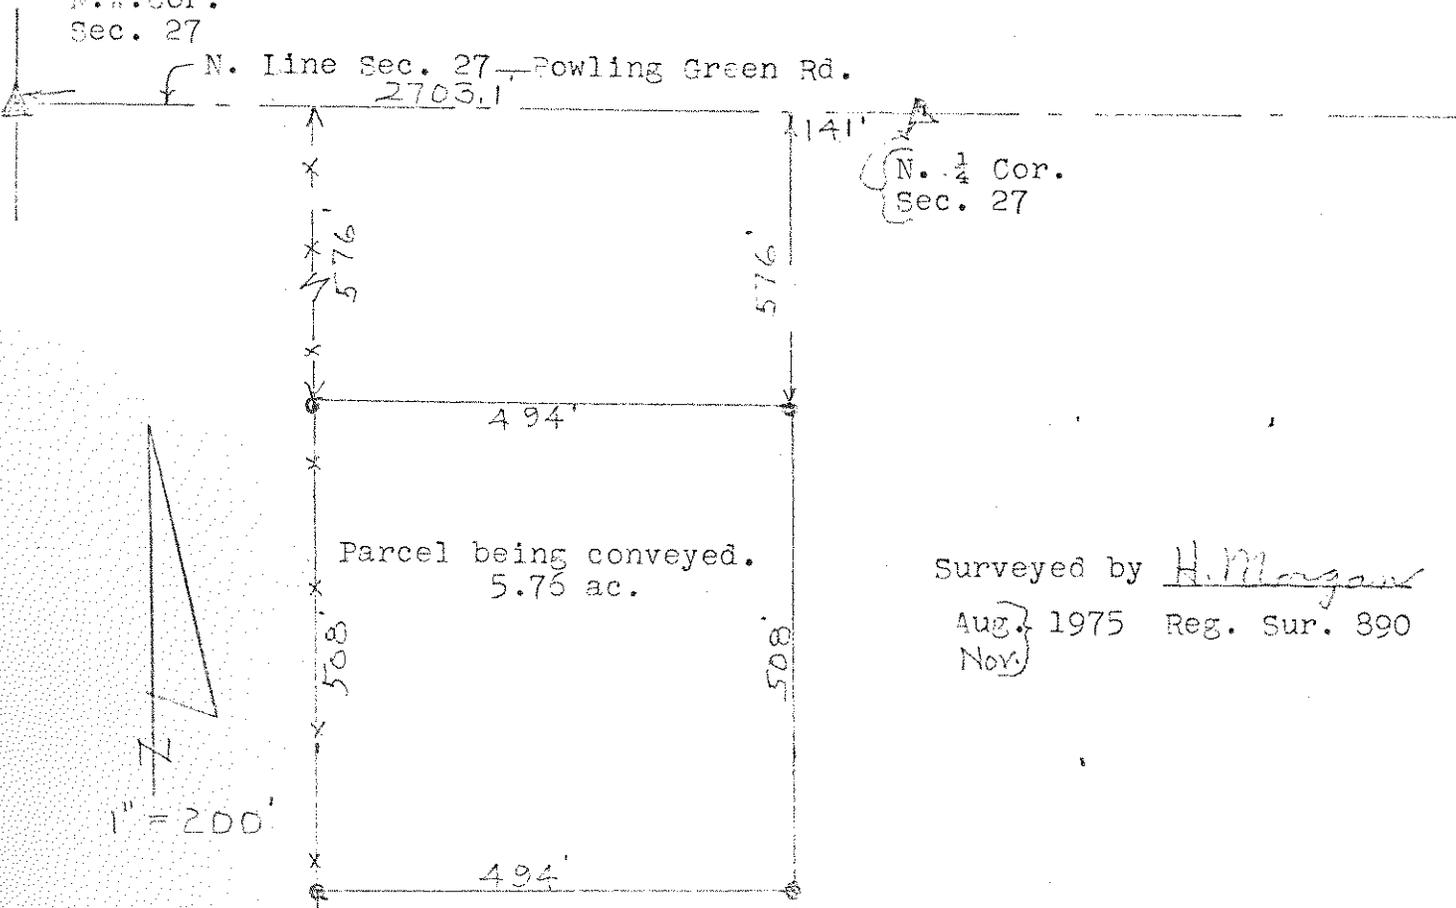

N. 1/4 Cor.
Sec. 27

Parcel being conveyed.
5.76 ac.

Surveyed by H. Morgan
Aug. } 1975 Reg. Sur. 390
Nov. }

1" = 200'

Description

A parcel of land located in the North 1/4 of Section 27, T 5 N-R 10 E, Plain Township, Wood County, Ohio and described as follows; beginning at the intersection of the North Line of the said Section 27 and the west line of the Heyman property; thence south along the west line of the Heyman property a distance of 576 feet to the place of beginning for the parcel of land being conveyed; thence continuing south along the said west line a distance of 508 feet; thence easterly parallel to the said North Line a distance of 494 feet; thence north parallel to the said west line a distance of 508 feet; thence westerly parallel to the said North Line a distance of 494 feet to the place of beginning and containing 5.76 acres of land more or less but subject to easements for legal highways.

Insert the following, { said point bring a distance of 635 feet west
of the North 1/4 Corner of the said Section 27

541
PLAIN

541
PLAIN