
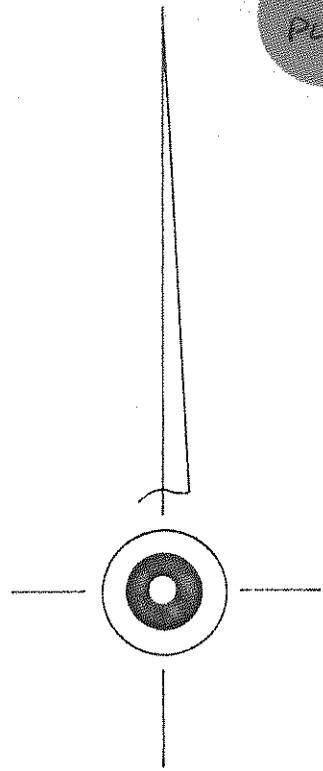


552
PLAIN

552
PLAIN

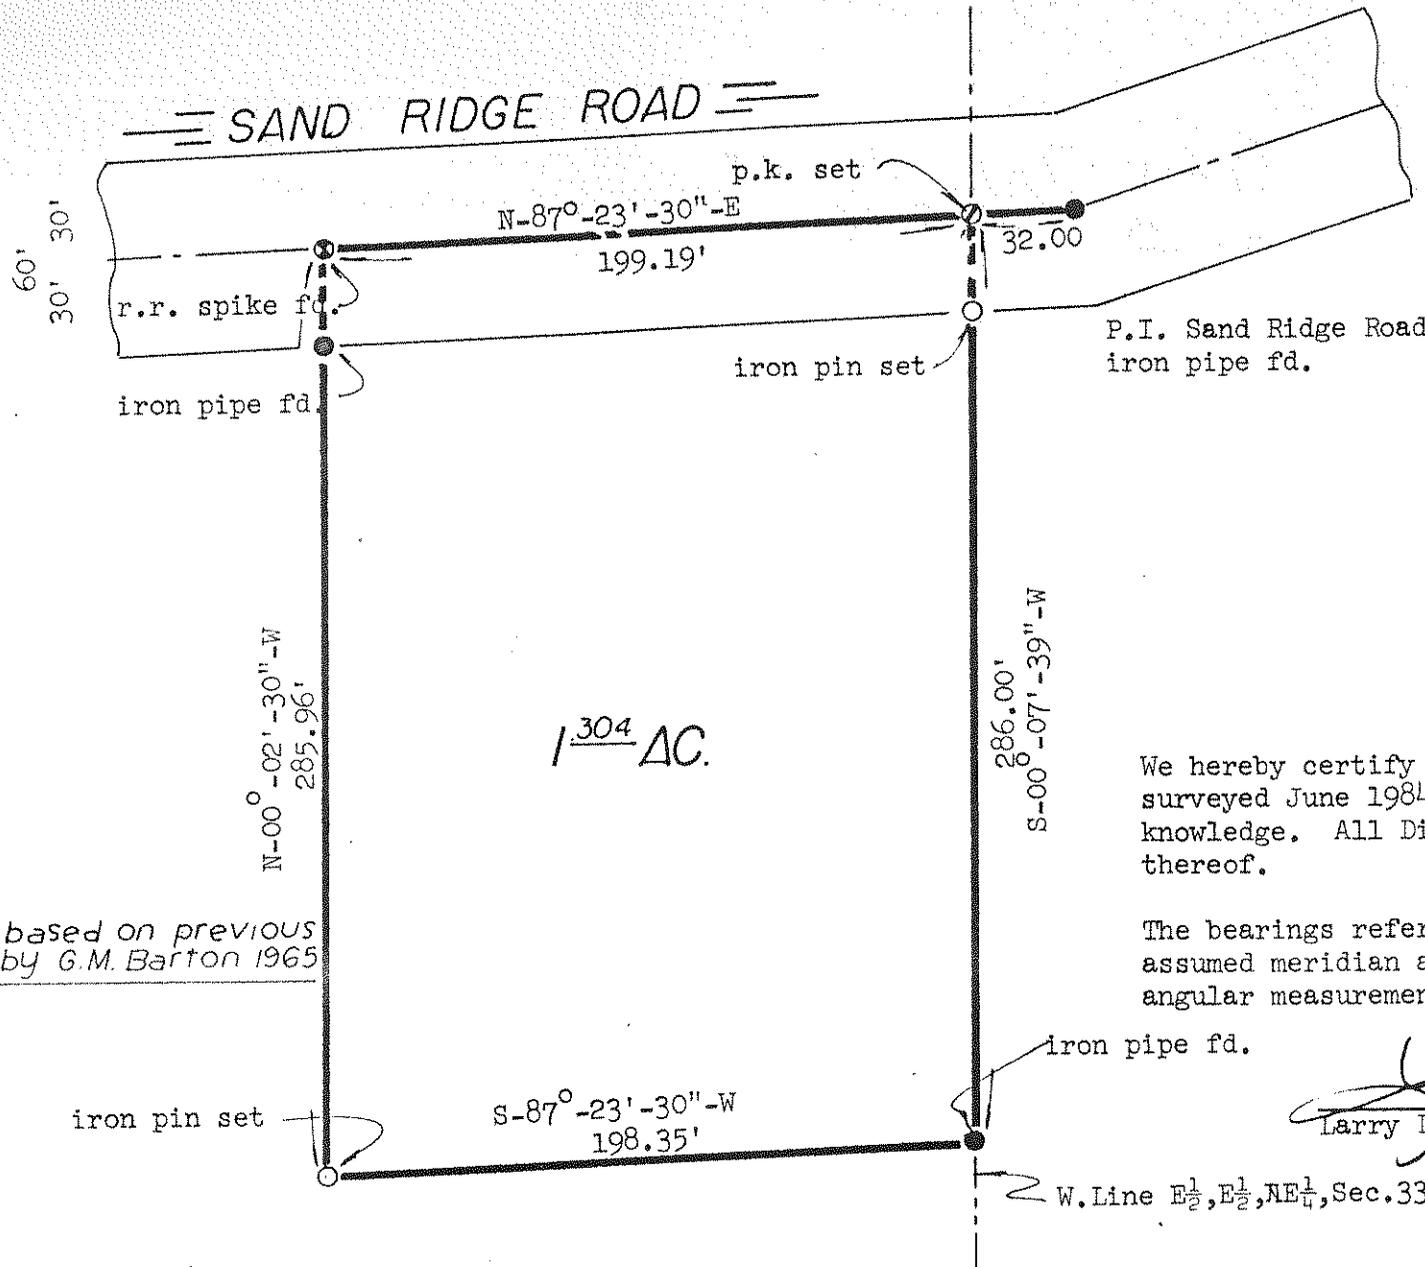

We hereby certify the above described parcel was surveyed June 1984, to the best of our knowledge. All Distances are in feet and decimals thereof.

The bearings referred to herein are based upon an assumed meridian and are used only for purpose of angular measurement.

Larry D. Askins
 Larry D. Askins - Registered Surveyor - #6254

Survey based on previous survey by G.M. Barton 1965

| | | | | |
|---------------------------------|--|-----------------|---------------------------|--------------------|
| CLIENT MEARL MAIDMENT | TITLE LAND SURVEY PT. NE 1/4, SEC. 33-T5N-R10E PLAIN TWP, WOOD CO., OHIO. | scale 1"=60' | ASKINS MERCER INC. | ref. no. 8488-S |
| | | drawn L.D.A. | | date 6-25-84 |