

519
PLAIN


S U R V E Y

in
N.W. 1/4, Sec. 35, T 5 N-R 10 E
Plain Twp. Wood Co. O.
Robert Fearnside Est.
The Toledo Trust Co. Tr.

East Line
N.W. 1/4

Donald Moyer property

J. R. Bayshore property

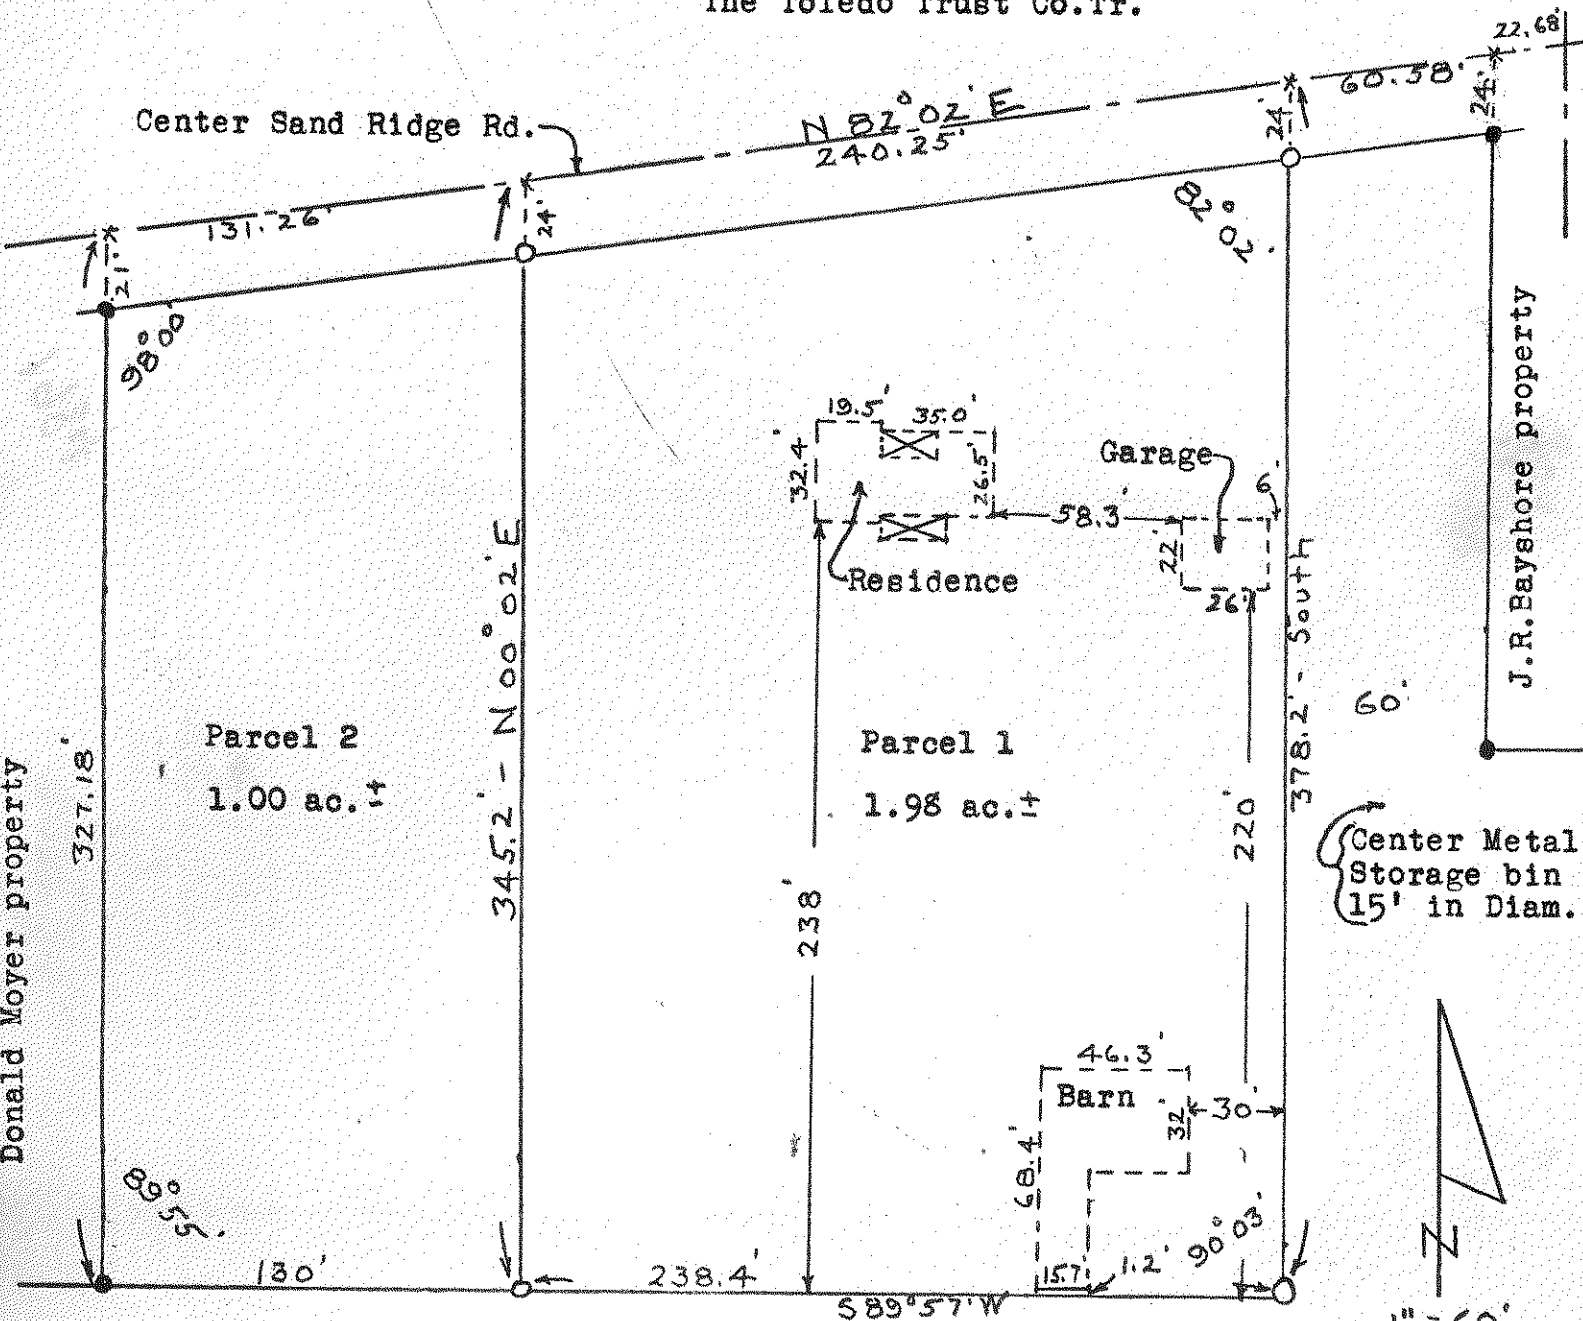

Parcel 2
1.00 ac. ±

Parcel 1
1.98 ac. ±

Iron pipe found at points shown thus ●
Iron pins set at points shown thus ○
Nails driven in pavement shown thus ×

Surveyed by Bee Gee Surveys
H. Morgan Reg. Sur. 890
Dec. 1969

Note- The approximate center of the existing pavement was accepted as the center of Sand Ridge Rd. on this survey.

Bearings assumed for descriptive purposes.

519
PLAIN