


218  
ROSSFORD

218  
ROSSFORD

SURVEY  
OF  
West 169.1' of Lot 19  
Eagle Point Subdn.  
Rossford, O.

Control points found at points shown thus  $\Delta$   
Iron pipe set at points shown thus  $\odot$   
Fence shown thus  $\times$

- #1 A parcel of land located in the west 169.1 feet of the said Lot 19, Eagle Point Subdn., Rossford, Ohio, bounded on the east by the west line of Homestead Addn. and on the west by the east property line of Jennings Rd., being the north 75 feet of the south 135.0 feet of the west 169.1 feet of the said Lot. Parcel 2 " " " "
- #2- 210.0 " " " "
- #3- 331.0 " " " "
- #4--The north 85.0 feet of the west 169.1 feet of the said Lot 19.

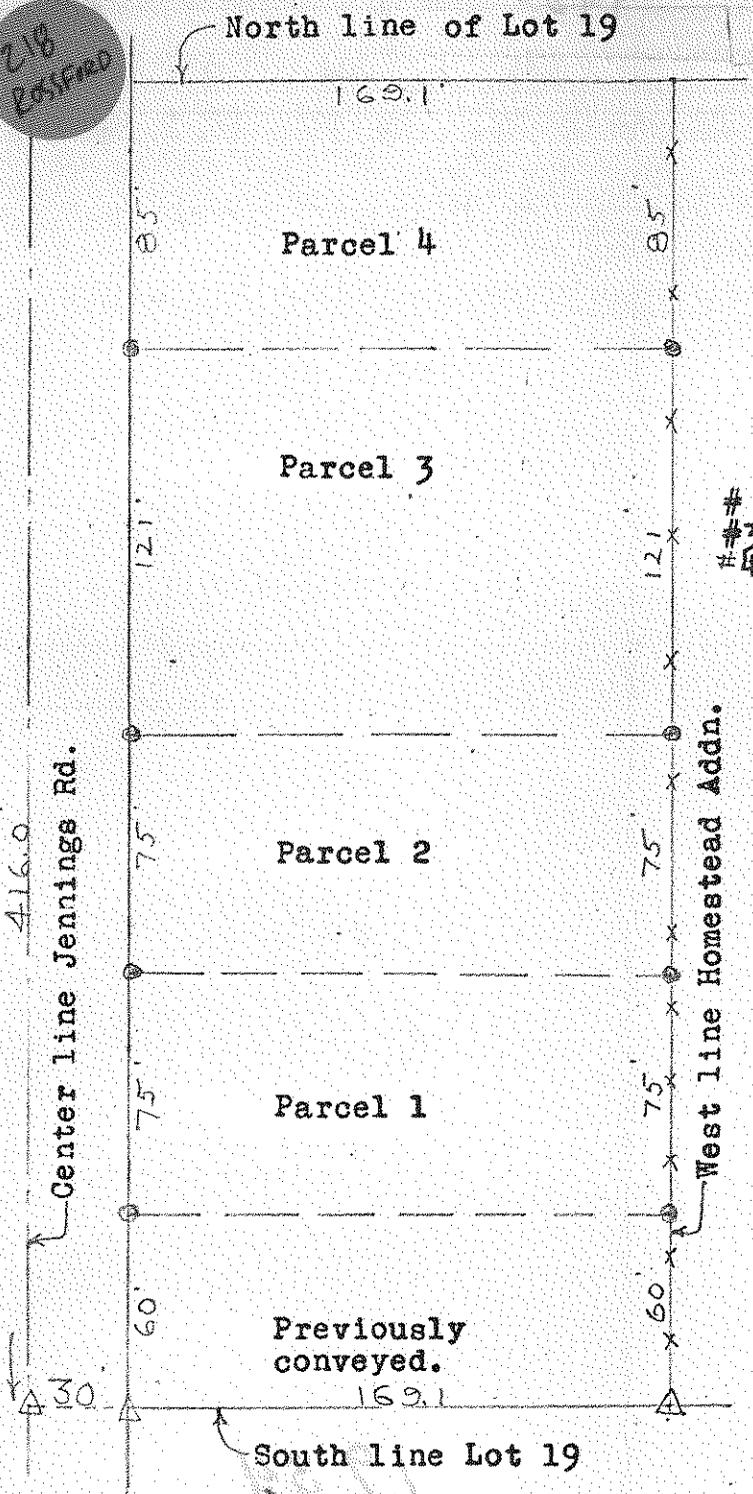

Surveyed by \* H. Morgan  
July 1969 Reg. Sur. 890