

BGC
A
856

EXHIBIT "A"



LEGAL DESCRIPTION

Situated in
THE E 1/2 of THE SW 1/4 of SECTION 12,
TOWN 5 NORTH, RANGE 10 EAST,
PLAIN TOWNSHIP, BOWLING GREEN,
WOOD COUNTY, OHIO

The North 201.20' of
West 503.00' of IL 6771

BELLARD BUSINESS CENTER PLAT ONE

Vol. 22, Pg. 342

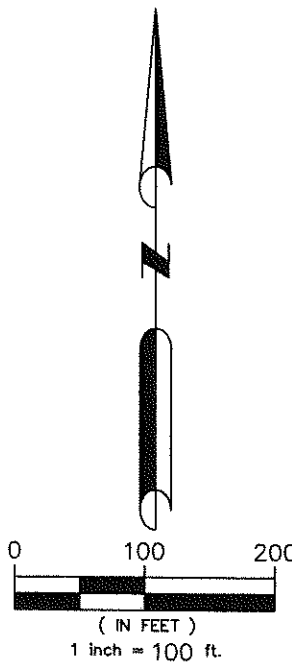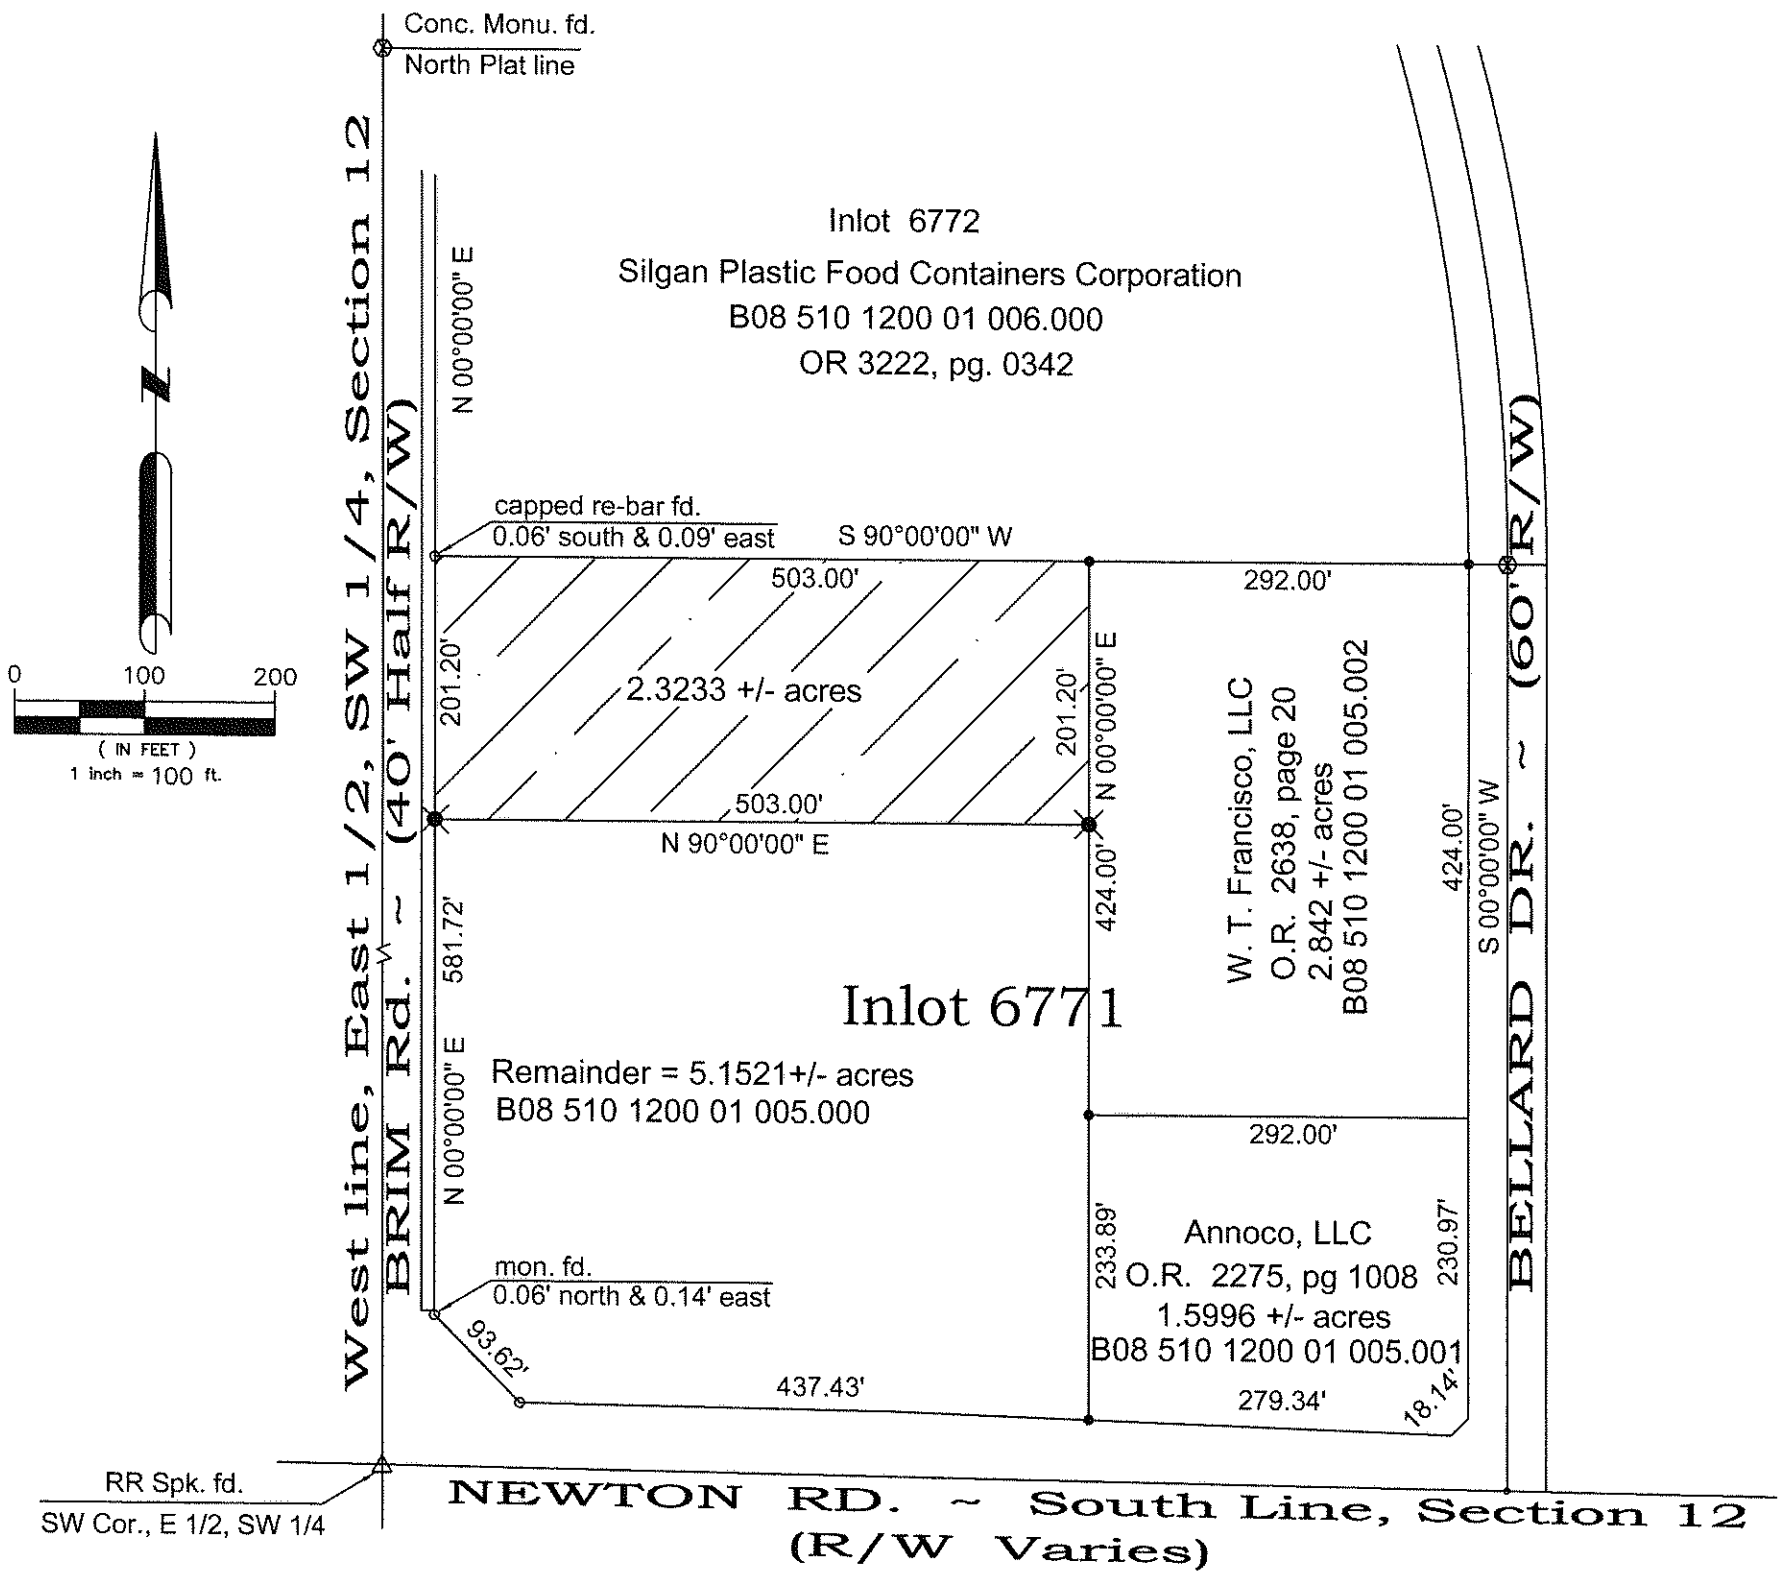

I hereby certify that this survey conforms to the minimum standards in the State of Ohio as defined by Chapter 4733-37 of the Ohio Administrative Code.

LEGEND for MONUMENTATION

- Type "A" Monument ~ 6" dia. x 30" concrete reinforced with 1/2" re-bar, having a 2" dia. aluminum disk stamped "David H. Laird, Reg. Prof. Surveyor No. 6664" found.
- ⊗ Type "B" Monument ~ 6" dia. x 30" concrete with a 1" x 12" machine bolt found.
- Survey marker ~ 5/8" x 30" min. re-bar with plastic identification cap embossed "David H. Laird R.L.S. 6664", found.
- ✕ Survey marker ~ 5/8" x 30" min. re-bar with plastic identification cap embossed "KL Taylor P.S. 7470", to be set by the Surveyor.
- Found Mag Nail

Kenneth L. Taylor

 Kenneth L. Taylor
 Reg. Professional Surveyor # 7470
 On 5 Oct., 2016

Drawing prepared by:

BGC
A
856