


BEING PART of IL #6881 IN BELLARD BUSINESS CENTER PLAT TWO,
 LOCATED in PART of the EAST 1/2, SW 1/4, SECTION 12,
 TOWN 5 NORTH, RANGE 10 EAST, PLAIN TOWNSHIP,
 CITY OF BOWLING GREEN, WOOD COUNTY, OHIO

6/1/19
 BG
 Clair

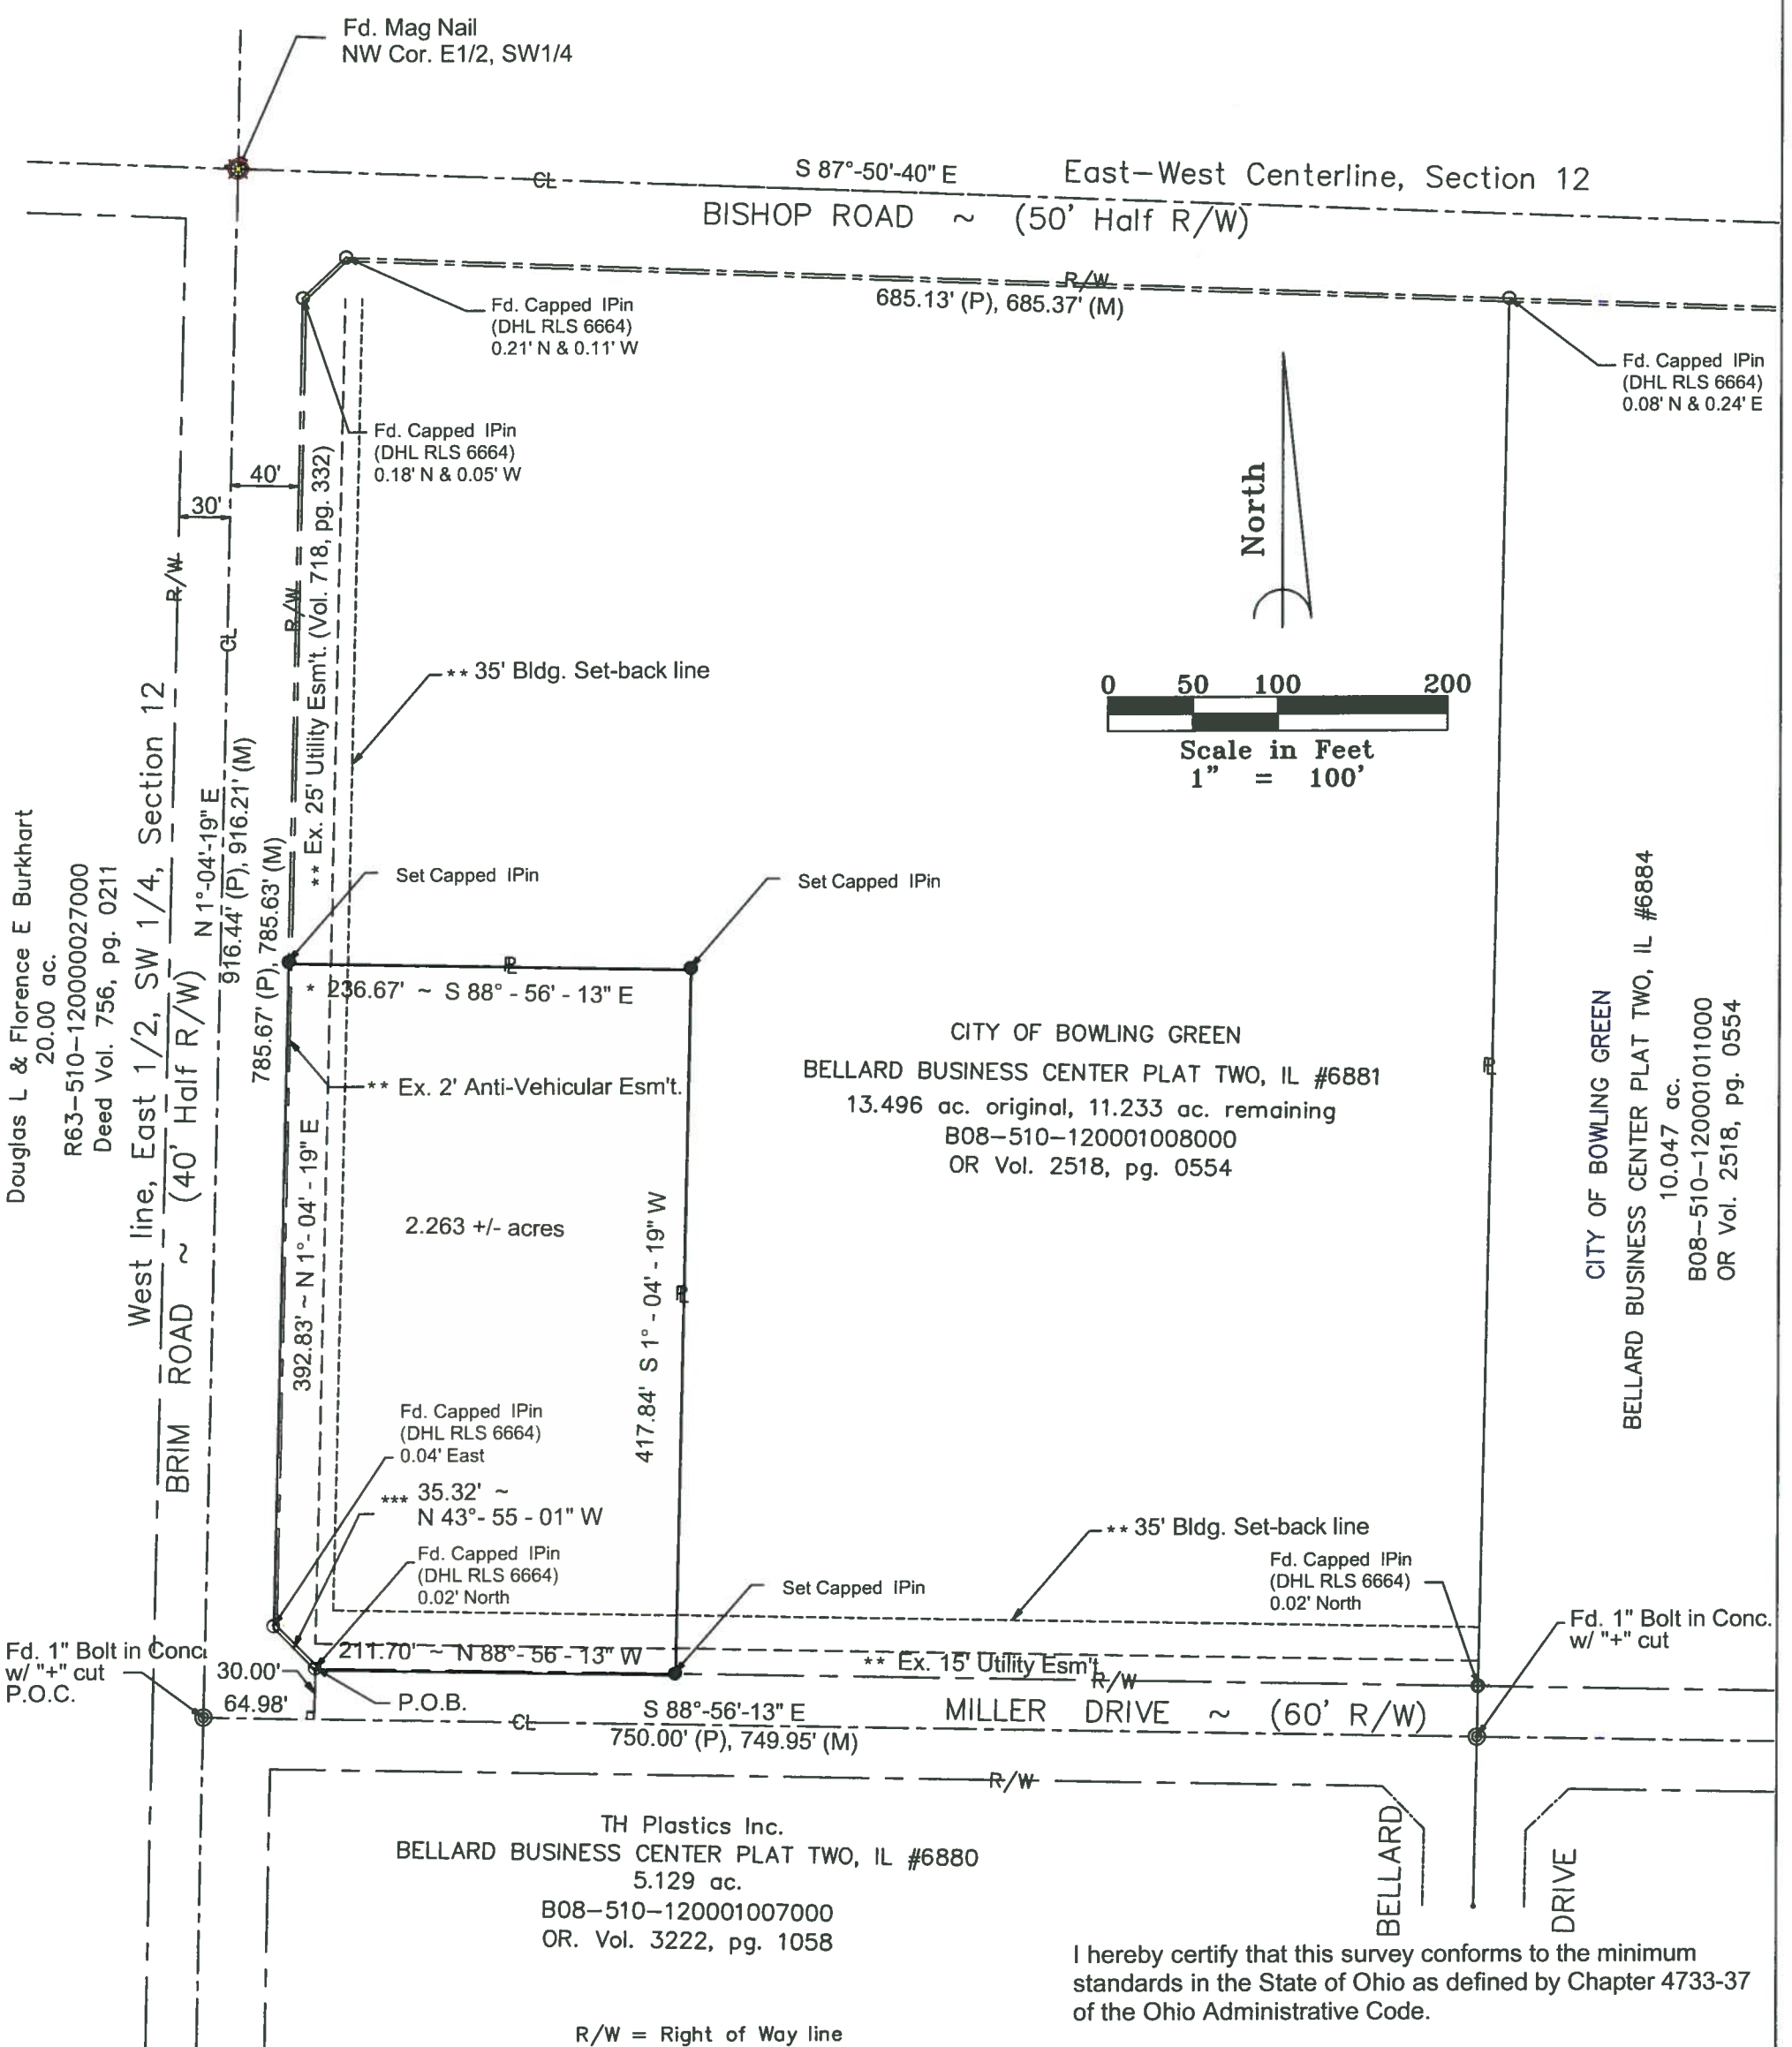

Douglas L & Florence E Burkhardt
 20.00 ac.
 R63-510-12000027000
 Deed Vol. 756, pg. 0211

CITY OF BOWLING GREEN
 BELLARD BUSINESS CENTER PLAT TWO, IL #6884
 10.047 ac.
 B08-510-12000101000
 OR Vol. 2518, pg. 0554

CITY OF BOWLING GREEN
 BELLARD BUSINESS CENTER PLAT TWO, IL #6881
 13.496 ac. original, 11.233 ac. remaining
 B08-510-120001008000
 OR Vol. 2518, pg. 0554

TH Plastics Inc.
 BELLARD BUSINESS CENTER PLAT TWO, IL #6880
 5.129 ac.
 B08-510-120001007000
 OR. Vol. 3222, pg. 1058

I hereby certify that this survey conforms to the minimum standards in the State of Ohio as defined by Chapter 4733-37 of the Ohio Administrative Code.

Basis of Bearing ~ based on the Ohio North Zone State Plane Coordinates obtained from the Ohio DOT VRS Network

- * The north line of the new parcel was corrected to 236.67' per the legal description
- ** Added Ex. Esm't. lines
- *** Corrected Bearing and Distance

Kenneth L Taylor
 Kenneth L Taylor
 Reg. Professional Surveyor # 7470
 Feb. 27, 2019



MONUMENTATION LEGEND

- Fd. Capped I Pin (DHL RLS 6664)
- ⊙ Fd. Hex Bolt w/ "+" cut in Conc. Mon.
- ⊗ Fd. Mag Nail (Wood County Engineer)
- Set Capped 5/8" x 30" I Pin (KL Taylor PS 7470)

REFERENCES

- Bellard Business Center Plat One ~ Vol 22, Pg. 342
- Bellard Business Center Plat Two ~ Vol 22, Pg. 450

6/1/19
 BG
 Clair