



B.G. CORP 1188

B.G. CORP 1188

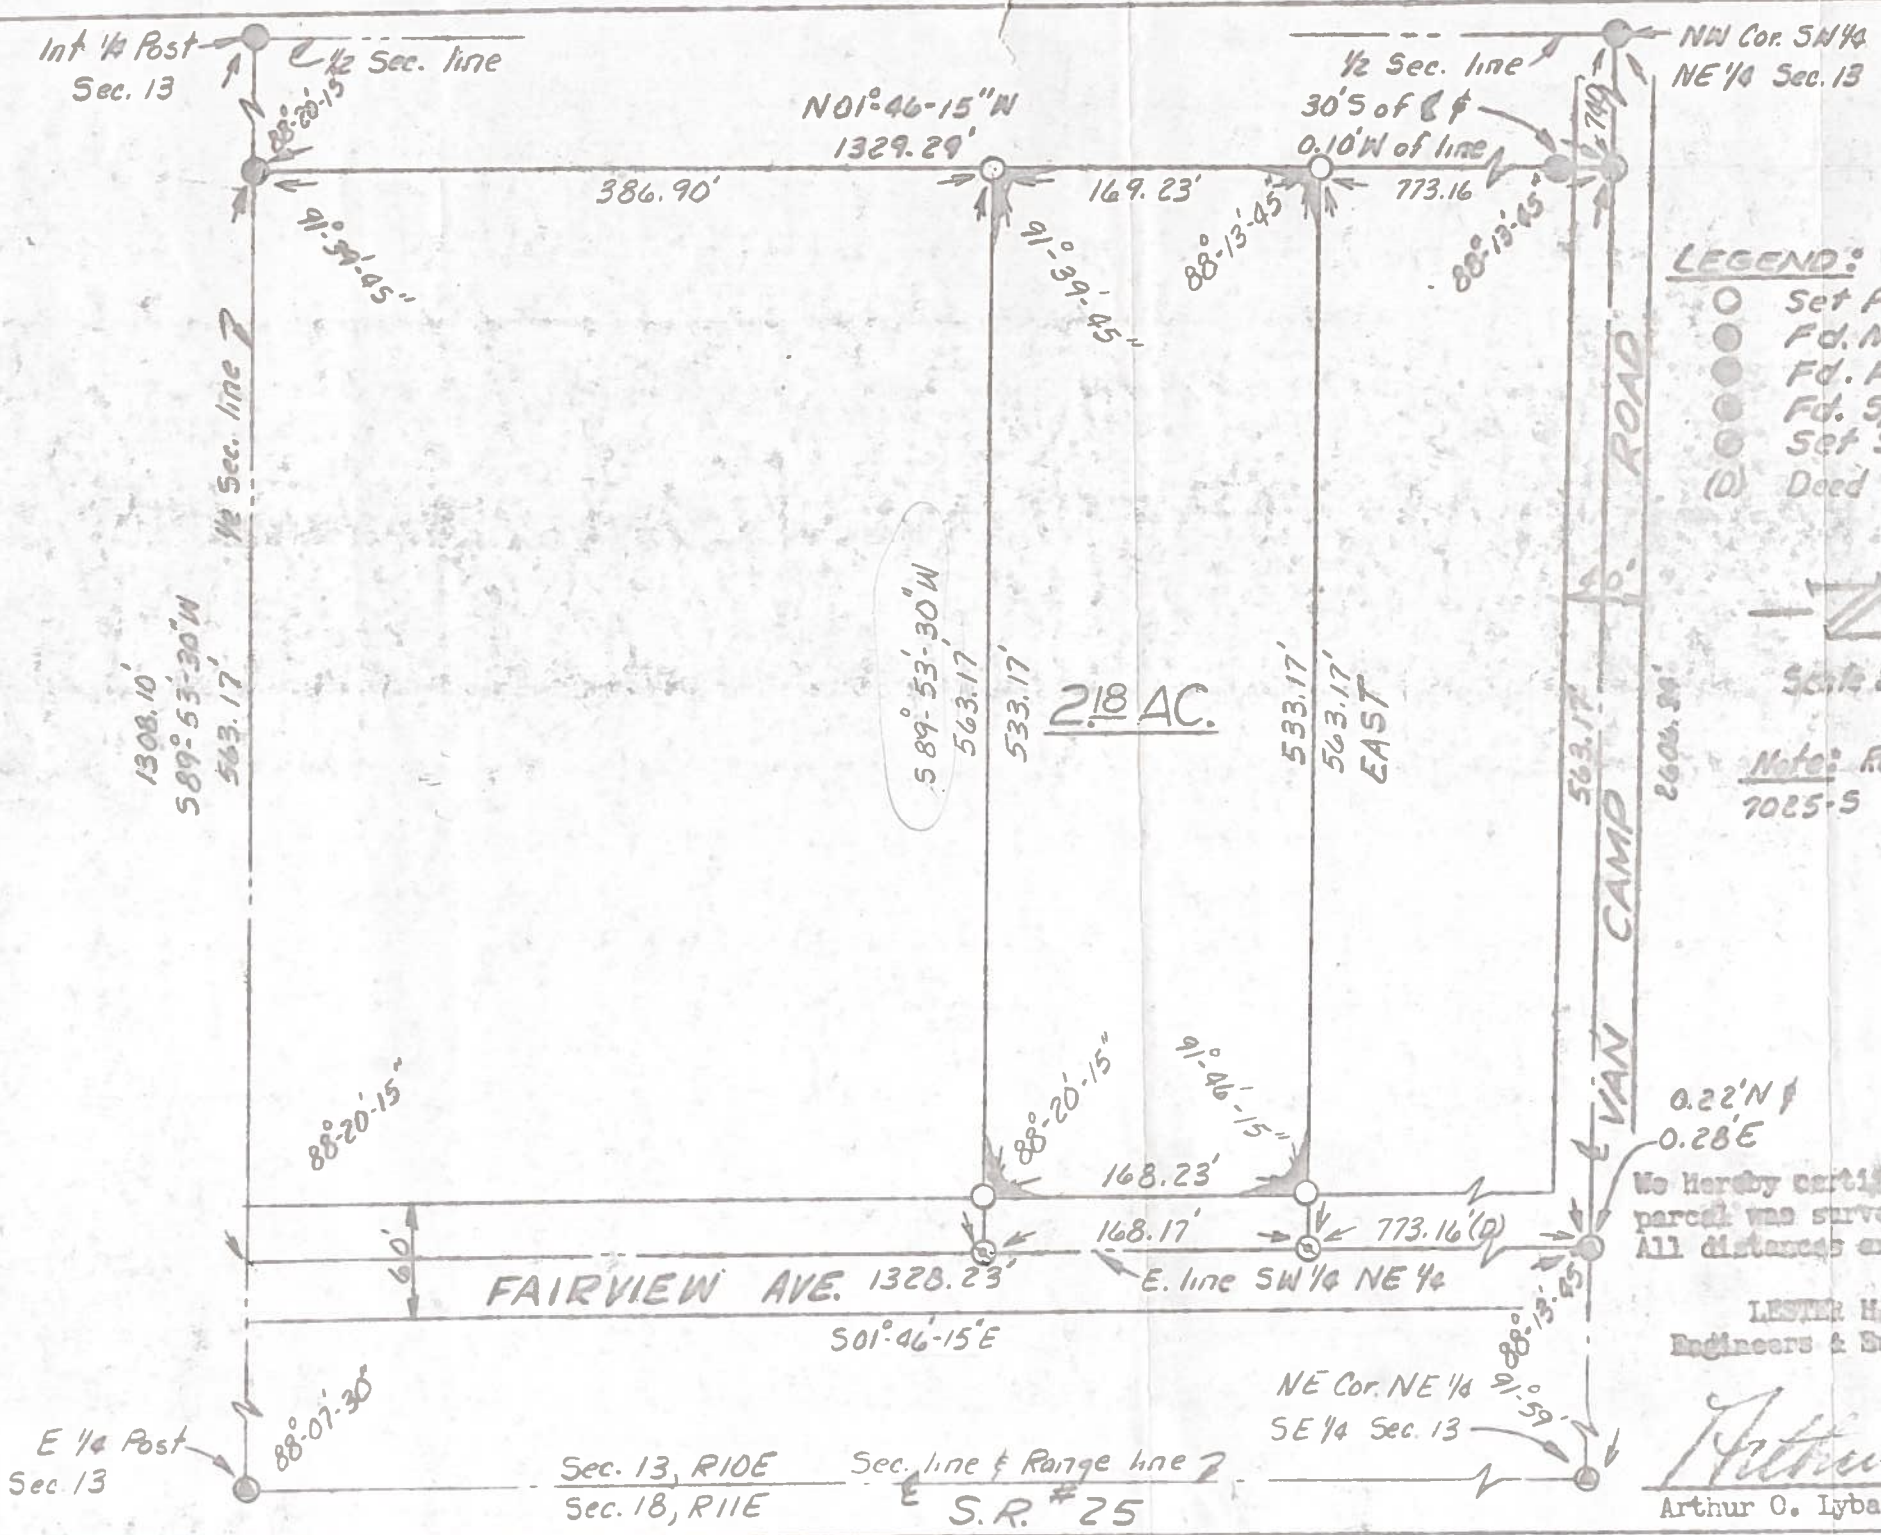

- LEGEND:**
- Set Pipe
 - Fd. Man.
 - Fd. Pipe
 - Fd. Spike & Shiner
 - Set Spike & Shiner
 - (D) Deed Distance

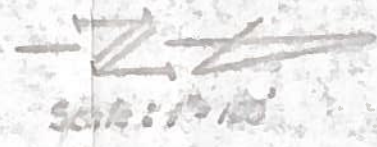

Note: Ref. to survey 7025-5 AOL May 1970

We hereby certify the above described parcel was surveyed during March, 1973. All distances are in feet and decimals thereof.

LESTER H. FORGEMEYER, P.E., INC.
Engineers & Surveyors, Bowling Green, Ohio

Arthur O. Lybarger
Arthur O. Lybarger - Reg. Surveyor #4418

SURVEY FOR H. J. SPIEKER CO.

Pt. SW 1/4 NE 1/4 SEC. 13
T5N, R10E, PLAIN TWP.
WOOD CO., OHIO

Sec. 13, R10E Sec. line & Range line 7
Sec. 18, R11E E S.R. # 25