




SURVEY

in
S $\frac{1}{2}$, N.E. $\frac{1}{4}$, S.E. $\frac{1}{4}$, Sec. 13, Plain Twp.
City of Bowling Green
Wood Co. Ohio.



North

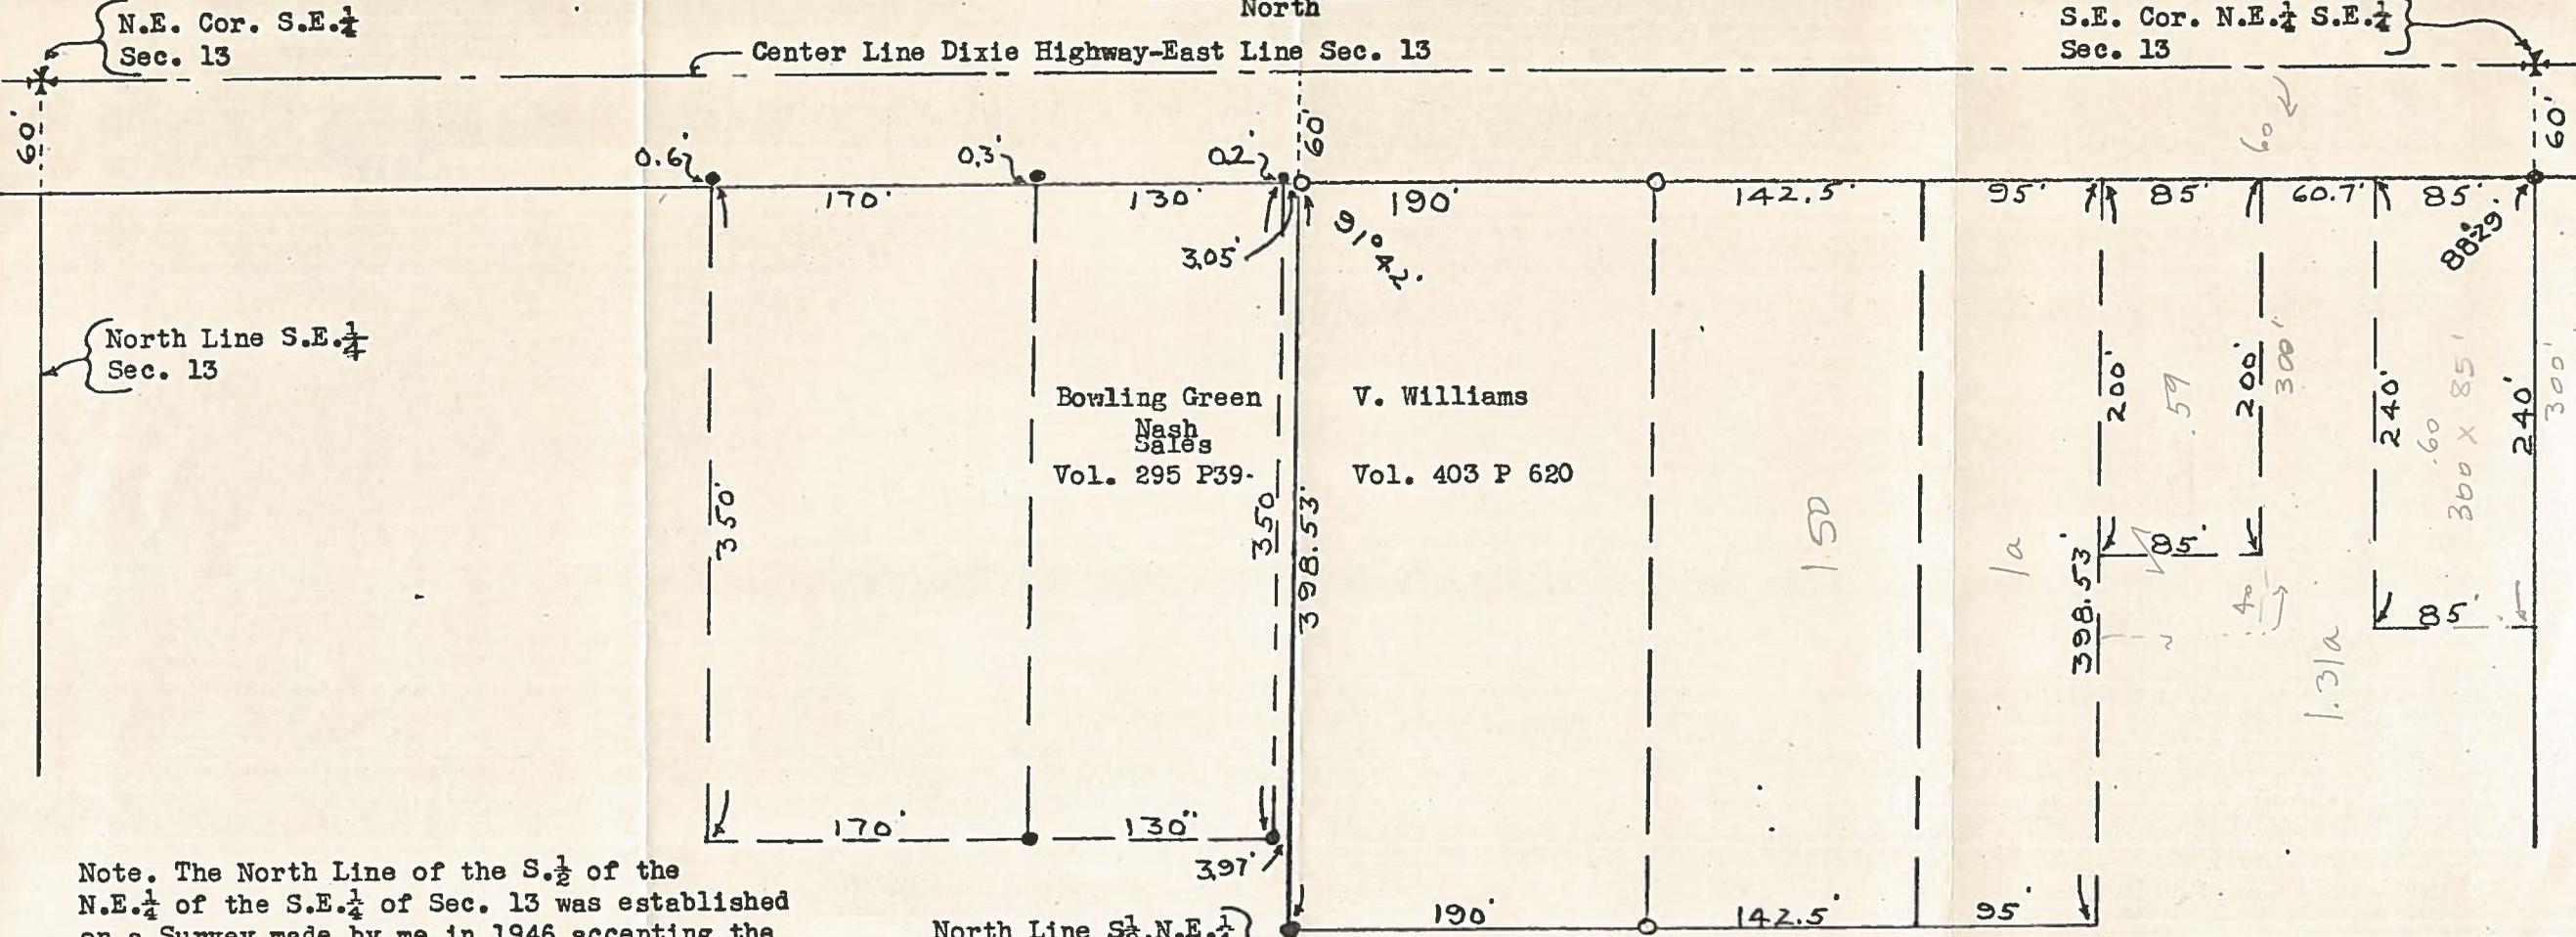

Note. The North Line of the S. $\frac{1}{2}$ of the N.E. $\frac{1}{4}$ of the S.E. $\frac{1}{4}$ of Sec. 13 was established on a Survey made by me in 1946 accepting the line of occupation the same being the center line of an existing ditch. This line was used upon the advice of Judge Solether of the Common Pleas Court of Wood County.

The South line of the Bowling Green Nash was established by Ed Meyers on a subsequent survey ignoring the line established by me.

North Line S $\frac{1}{2}$, N.E. $\frac{1}{4}$, S.E. $\frac{1}{4}$ Sec. 13

Brass Markers found at points shown thus ✕
Iron pipe found at points shown thus ●
Iron pipe set at points shown thus ○

Dimensions shown on this Plat were taken from Recorded Deeds.

Surveyed by H. Morgan

Dec. 1964 Reg. Sur. 890

12/2/64
462-402