



A BOUNDARY SURVEY AND SPLIT OF LOT 18 IN FOX RUN, PLAIN TOWNSHIP, WOOD COUNTY, OHIO

For: David Yeary


I hereby certify this to be a true copy of a survey performed under my supervision and to be correct to the best of my knowledge. I also certify that the monuments have been located and/or set as indicated.



David A. Andrus, R.L.S.
Registered Land Surveyor #7322
Date of Survey: June 17, 2010
Survey Number: 10s-9493 B

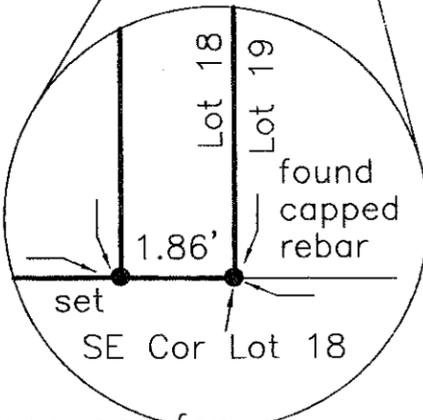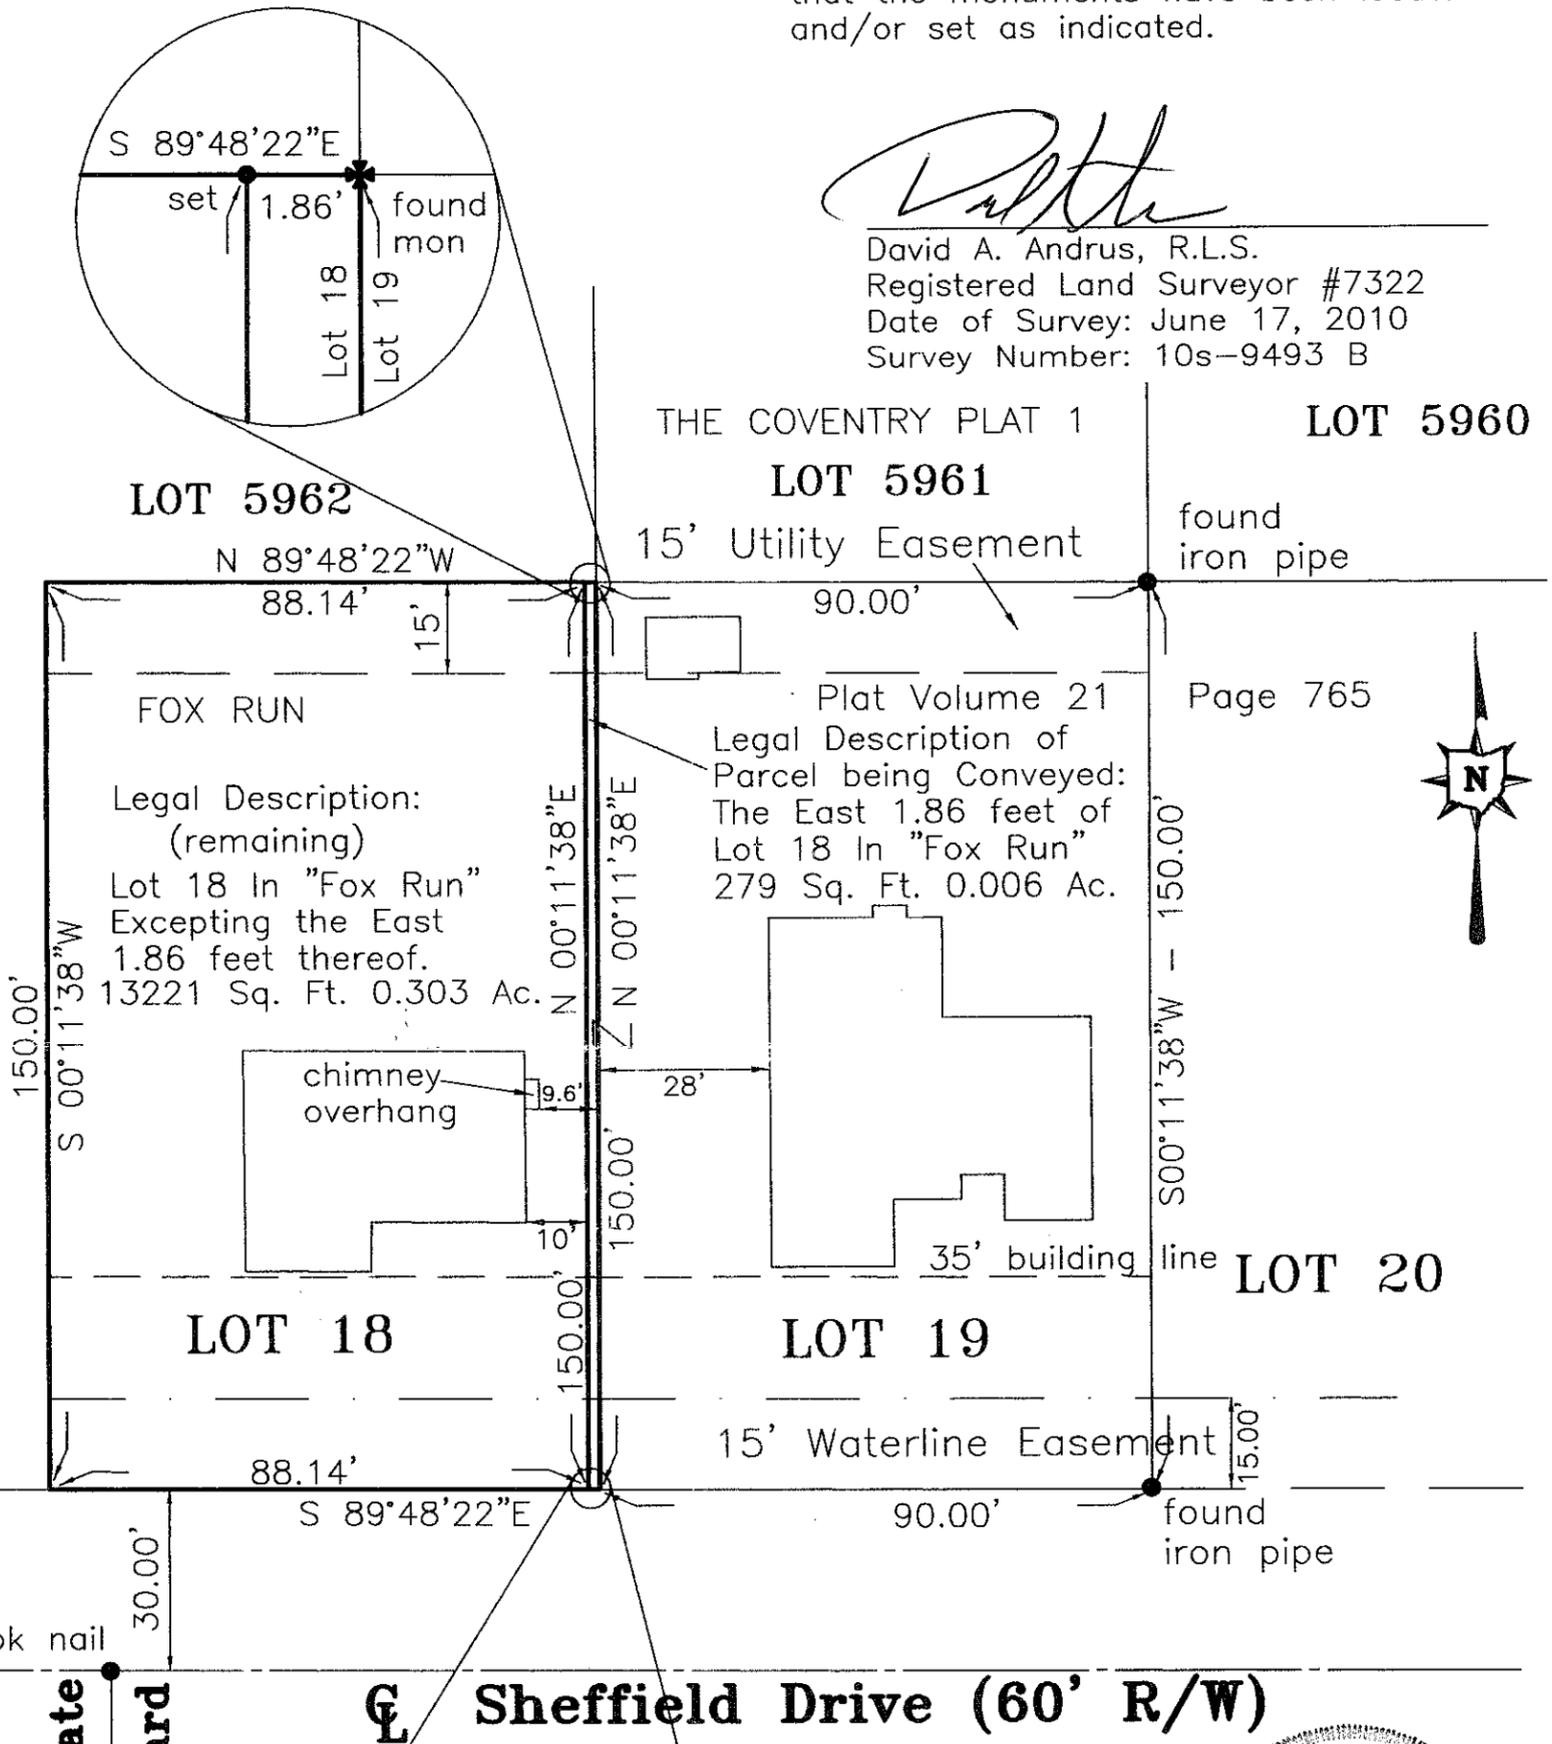

NOTE:
Points indicated as "Set" are 5/8" x 30" Iron Pins with Reference Caps set this survey

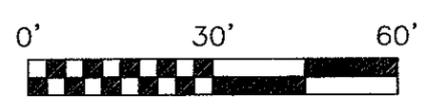

The bearings used hereon are for the purpose of angular measurement only and are not referenced to true or magnetic north.

DRAWN BY:	DAA
DATE:	6/22/10
PROJECT NAME:	10s9343
PROJECT NUMBER:	10s9343



J.C. ANDRUS & ASSOCIATES, INC.
SURVEYORS
5241 SECOR ROAD SUITE A TOLEDO, OHIO 43623
(419) 248-3737 (800) 669-5315 FAX: (419) 248-1099

REVISIONS:	

8667
809

8667
809