

B.G. Corp 1120


SURVEY

in
Out Lots 10 & 11 Bowling Green, O.
Lee Ferrish Est.

Iron pipe found at points shown thus ●
Iron pipe set at points shown thus ○

Surveyed by H. Morgan

May 1975 Reg. Sur. 890

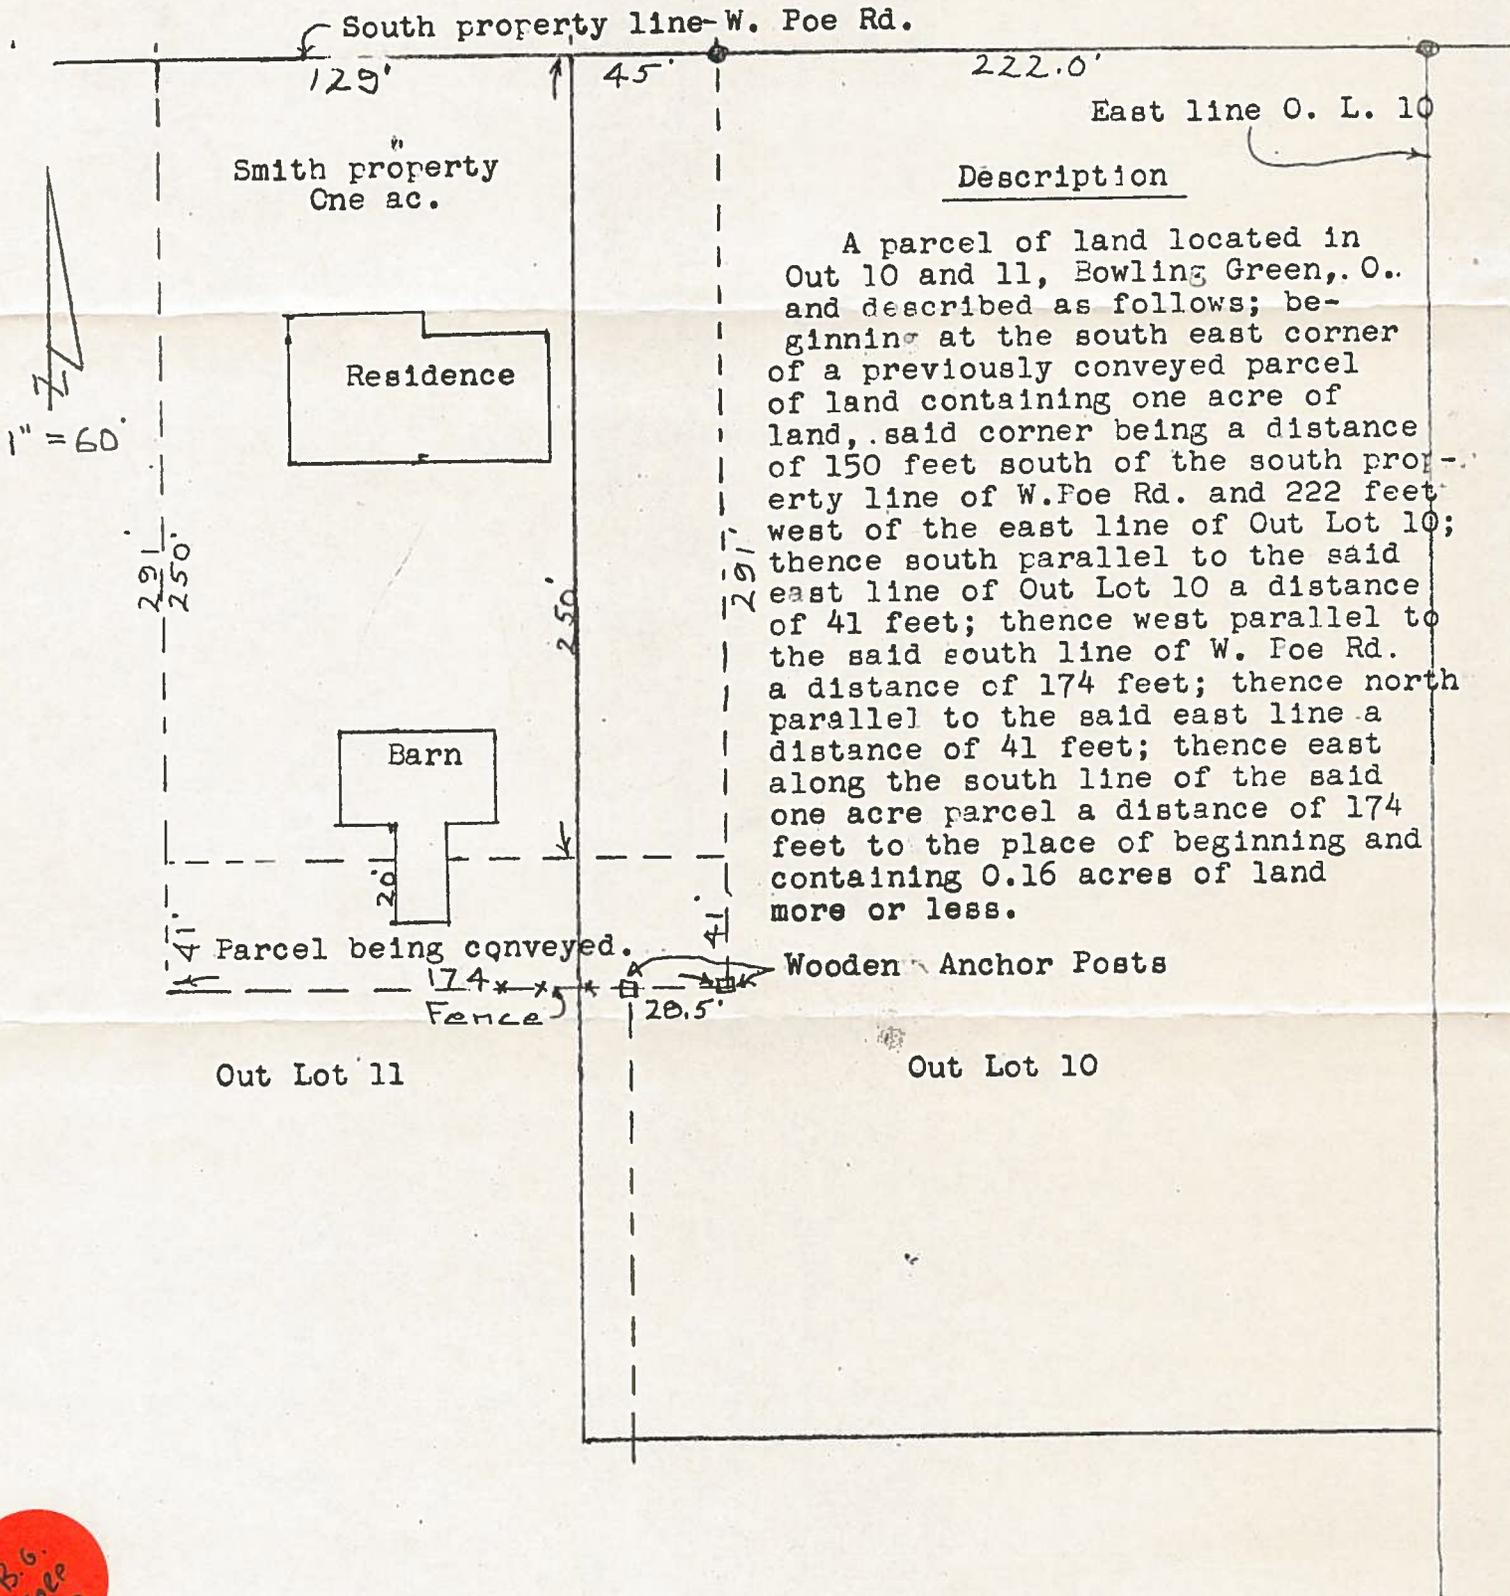

South property line - W. Poe Rd.

129'

45'

222.0'

East line O. L. 10

Smith property
One ac.

Description

A parcel of land located in Out 10 and 11, Bowling Green, O. and described as follows; beginning at the south east corner of a previously conveyed parcel of land containing one acre of land, said corner being a distance of 150 feet south of the south property line of W. Poe Rd. and 222 feet west of the east line of Out Lot 10; thence south parallel to the said east line of Out Lot 10 a distance of 41 feet; thence west parallel to the said south line of W. Poe Rd. a distance of 174 feet; thence north parallel to the said east line a distance of 41 feet; thence east along the south line of the said one acre parcel a distance of 174 feet to the place of beginning and containing 0.16 acres of land more or less.

Residence

Barn

Parcel being conveyed.

Wooden Anchor Posts

Out Lot 11

Out Lot 10

174' Fence

20.5'

1" = 60'

250'
291'

250'
291'

20'

B.G. Corp 1120