



B.G. CORP 1086

B.G. CORP 1086

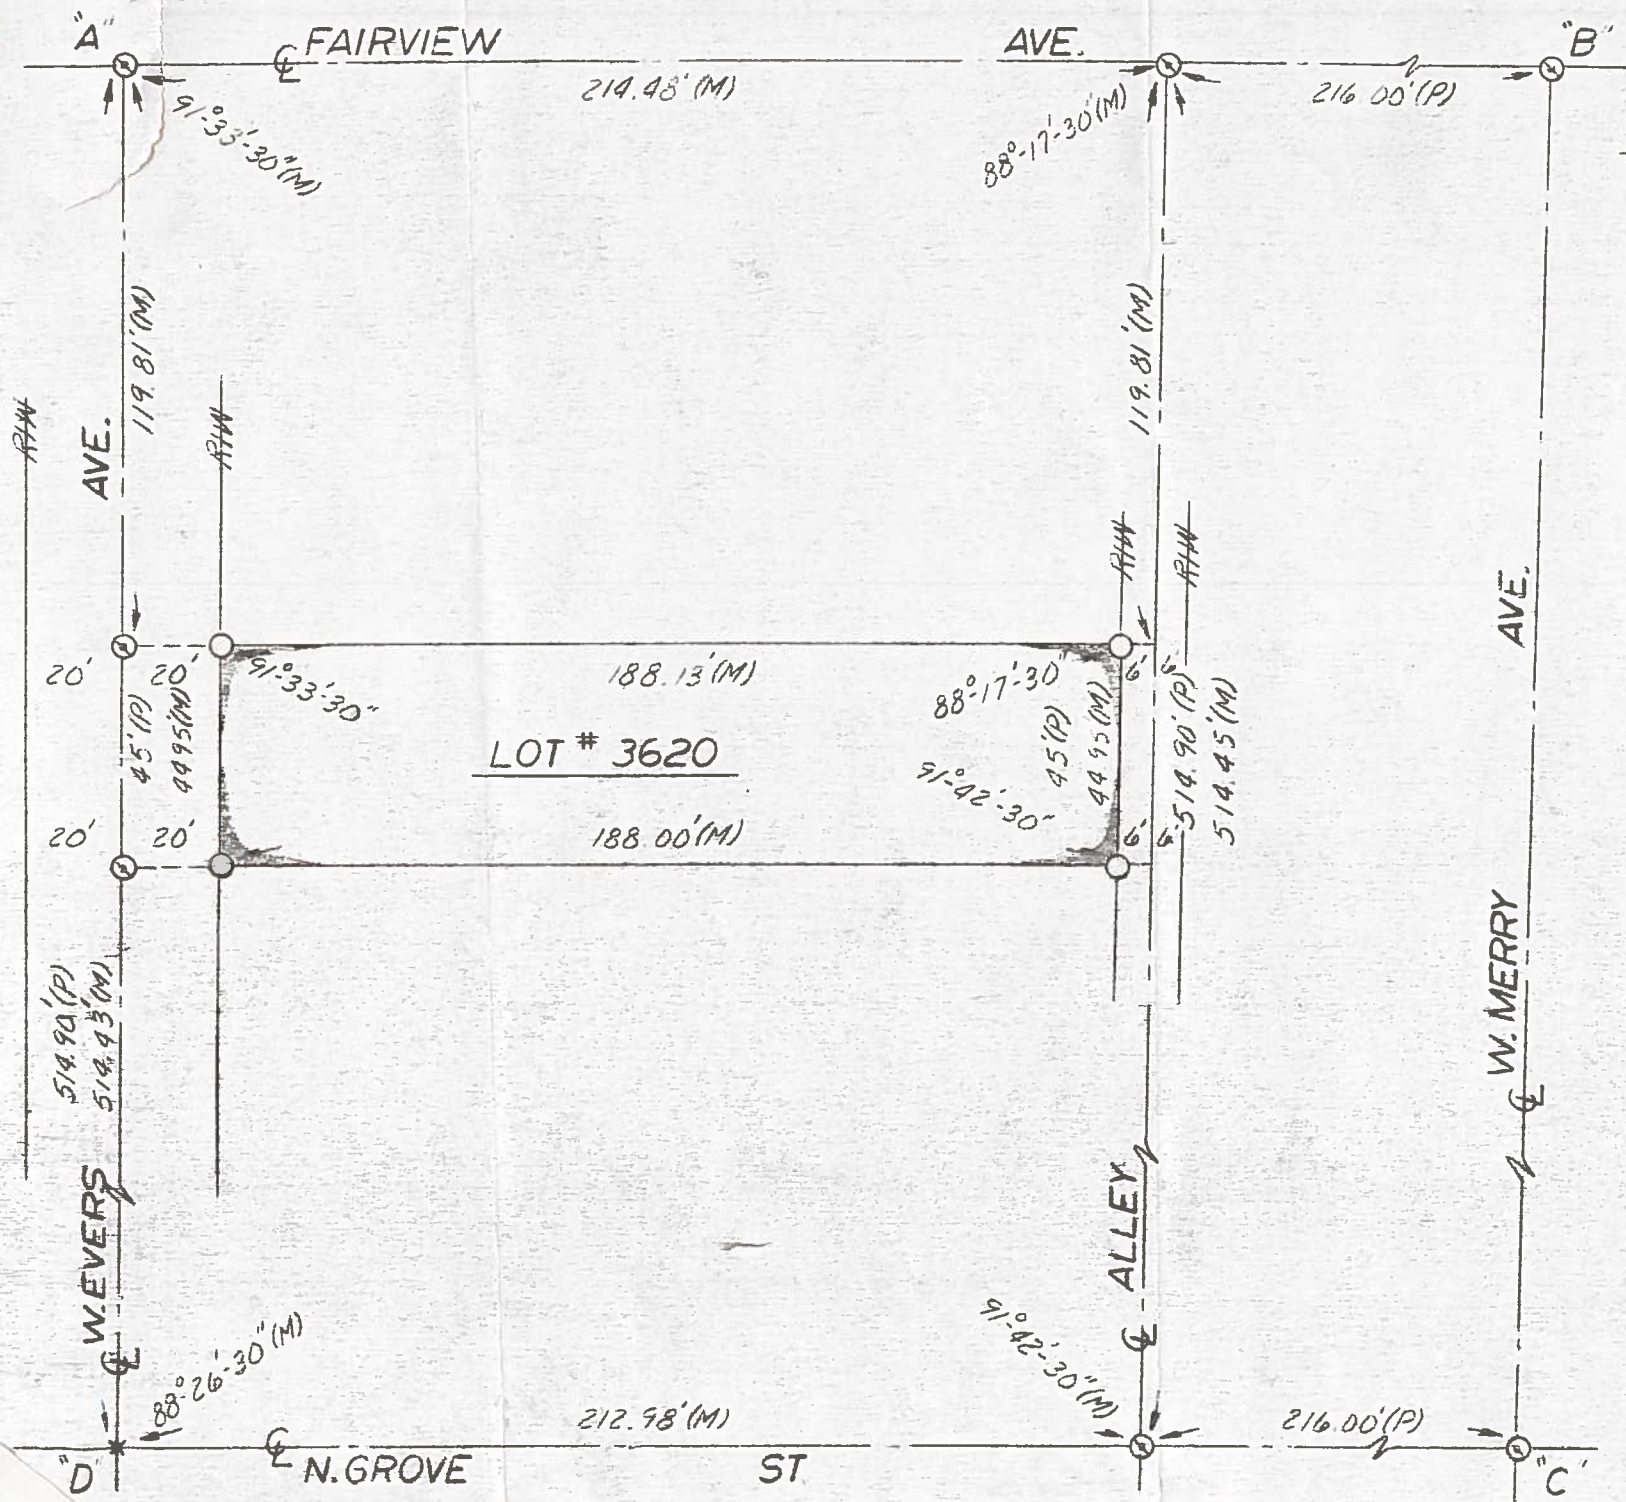

**SURVEY FOR M. PUGH**  
 LOT # 3620 CITY OF BOWLING GREEN  
 WOOD COUNTY, OHIO

- LEGEND**
- Iron pipe set
  - ⊗ Spike & shiner set
  - x "X" Cut on manhole top
  - (P) Plat
  - (M) Measured

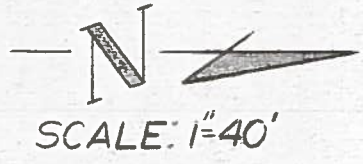

**NOTE:**  
 Points "A", "B", "C", "D" are control points re-established from references furnished by H. Morgan.

We hereby certify the above described parcel was surveyed during Oct. 1972. All distances are in feet and decimals thereof.

LESTER H. POGGEMEYER, P.E., INC.  
 Engineers & Surveyors, Bowling Green, Ohio

*Arthur O. Lybarger*  
 Arthur O. Lybarger Reg. Surveyor #4418

