


B6602
A
635


A Boundary Survey Of Part Of Outlot 26 In The City of Bowling Green, Wood County, Ohio

For: Twyman, Ten Brink, Harms & Sharp
Attn: Rob Harms

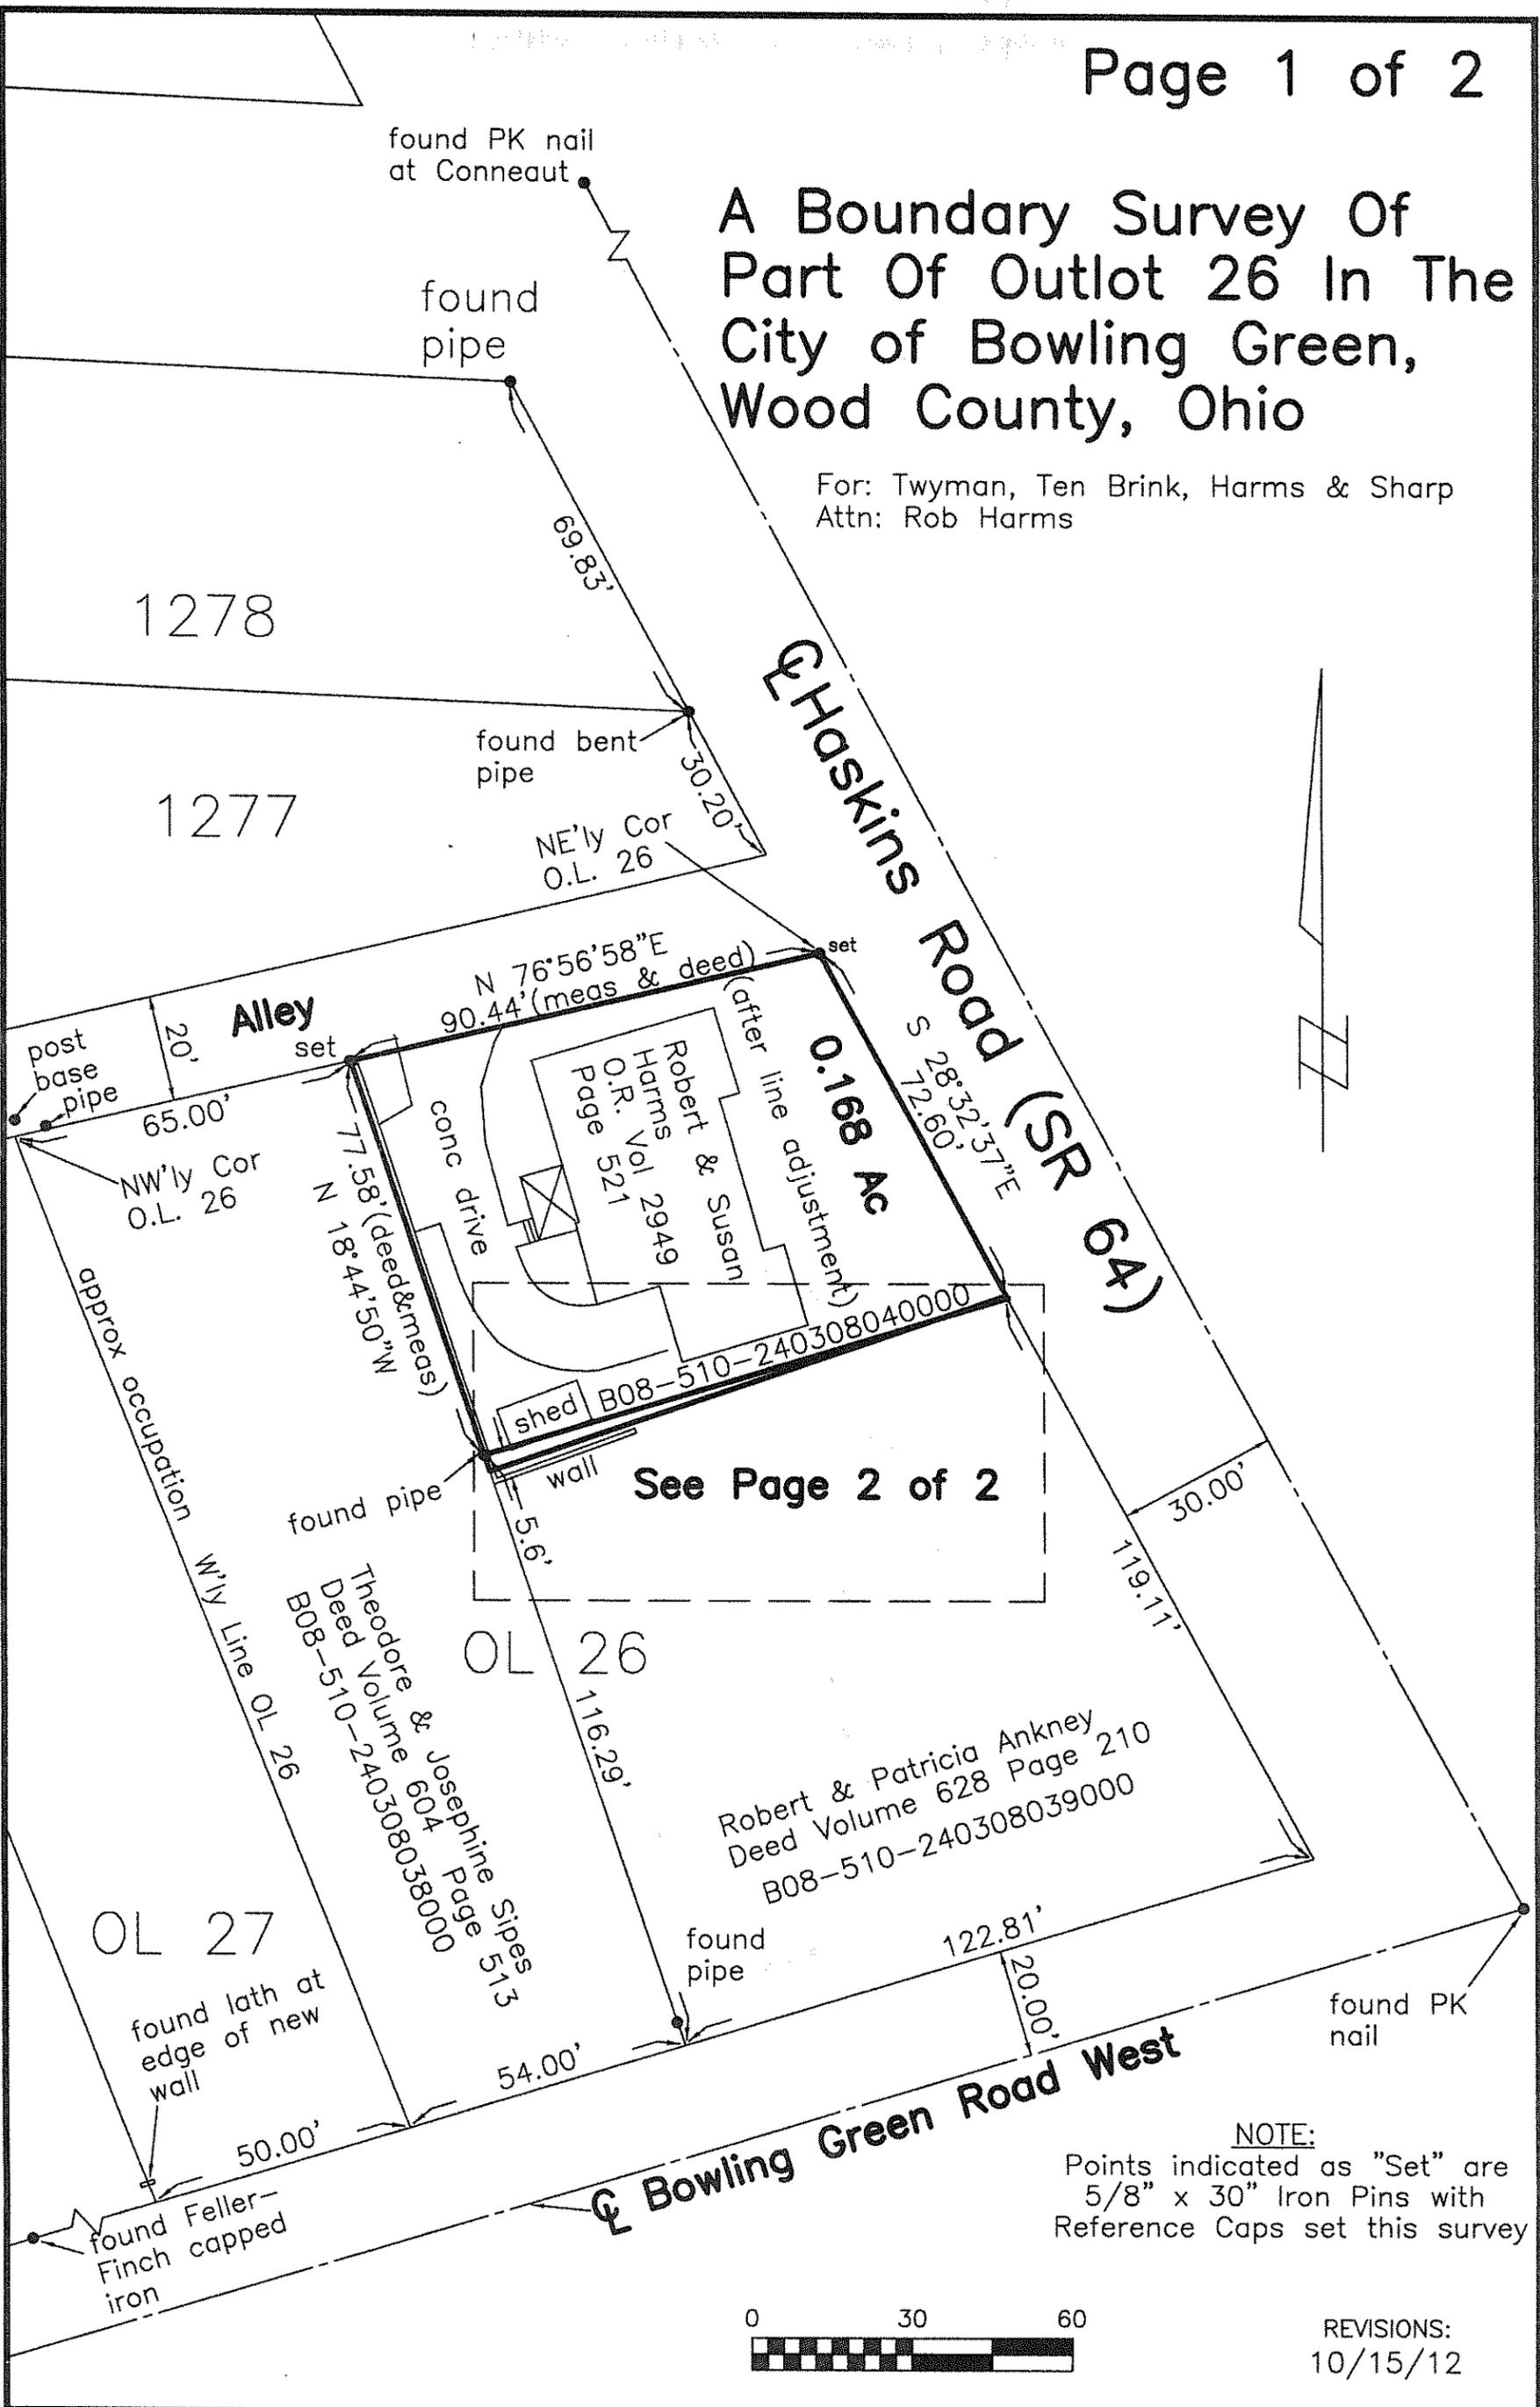

See Page 2 of 2

NOTE:
Points indicated as "Set" are 5/8" x 30" Iron Pins with Reference Caps set this survey

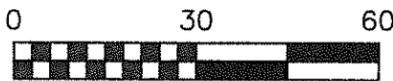


REVISIONS:
10/15/12

DRAWN BY: DAA
PLOT DATE: 9/17/12
PROJECT NAME: 12s12353
NUMBER: 12s12353

J.C. ANDRUS & ASSOCIATES, INC.
— SURVEYORS —
5241 SECOR ROAD SUITE A TOLEDO, OHIO 43623
(419) 248-3737 (800) 669-5315 FAX: (419) 248-1099

REVISIONS:

12
B6602
A
635

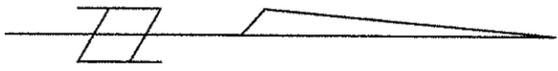

Deed Volume 604 Page 513
 N 20°10'40"W
 3.24' set

found pipe
 0.003 Ac. Parcel
 being conveyed to
 Robert & Susan Harms


N 73°15'07"E 85.65'
 S 71°05'07"N 85.52' New Line
 B08-510-240308039000
 N.Y. line Vol. 628 Pg 210

B08-510-240308040000

The bearings used hereon are for the purpose of angular measurement only and are not referenced to true or magnetic north.


I hereby certify this to be a true copy of a survey performed under my supervision and to be correct to the best of my knowledge. I also certify that the monuments have been located and/or set as indicated.

David A. Andrus, R.L.S.
 Registered Land Surveyor #7322
 Date of Survey September 13, 2012
 Survey Number 12s12353

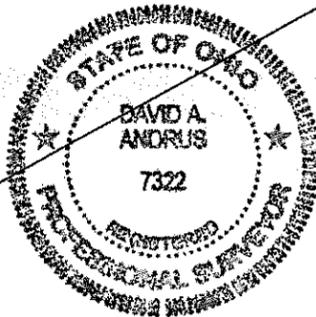

TPOB 0.003 Ac Parcel
 (new line) set
 N 71°05'07"E 16.83'
 S 73°15'07"W 16.95'
 N.Y. line Vol. 628 Pg 210
 found pipe
 TPOB 5.4 Sq. Ft. Parcel
 0.65' set
 S 28°32'37"E 72.60'
 to NE cor O.L. 26

REVISIONS:
 10/15/12

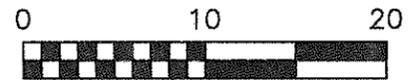

DRAWN BY: DAA
PLOT DATE: 9/17/12
DWG NAME: 12s12353
JOB NUMBER: 12s12353

J.C. ANDRUS & ASSOCIATES, INC.
 — SURVEYORS —
 5241 SECOR ROAD SUITE A TOLEDO, OHIO 43623
 (419) 248-3737 (800) 669-5315 FAX: (419) 248-1099

2-2
 1-1
 635