


B.G. CORP 1149

B.G. CORP 1149


# Survey

Lots 1268 and W $\frac{1}{2}$  1269  
Forakers Addn. to Bowling Green, Ohio  
V-3, P-125 Plats  
Lot 1273

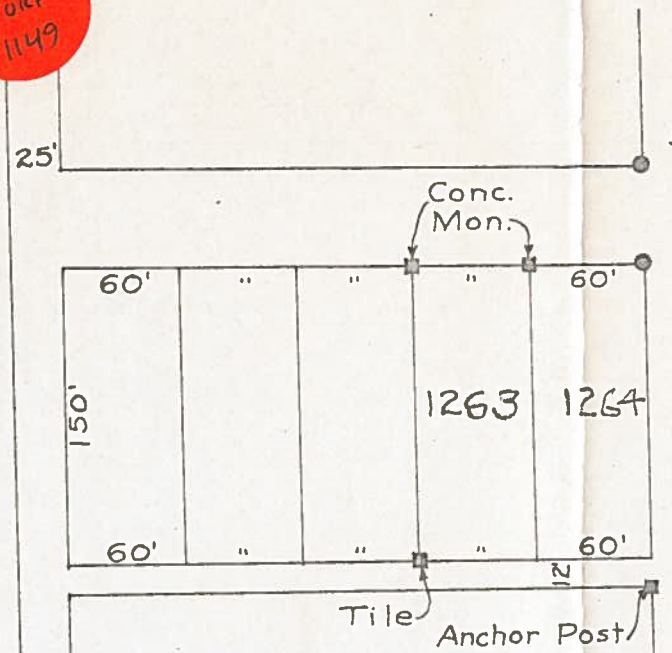

### Note

The 12 ft. alley shown at rear of Lot 1278 does not appear on plat in Vol. 3, Page 125, Wood County Records, but all evidence convinces me that said alley was omitted through an error in copying original plat into records.

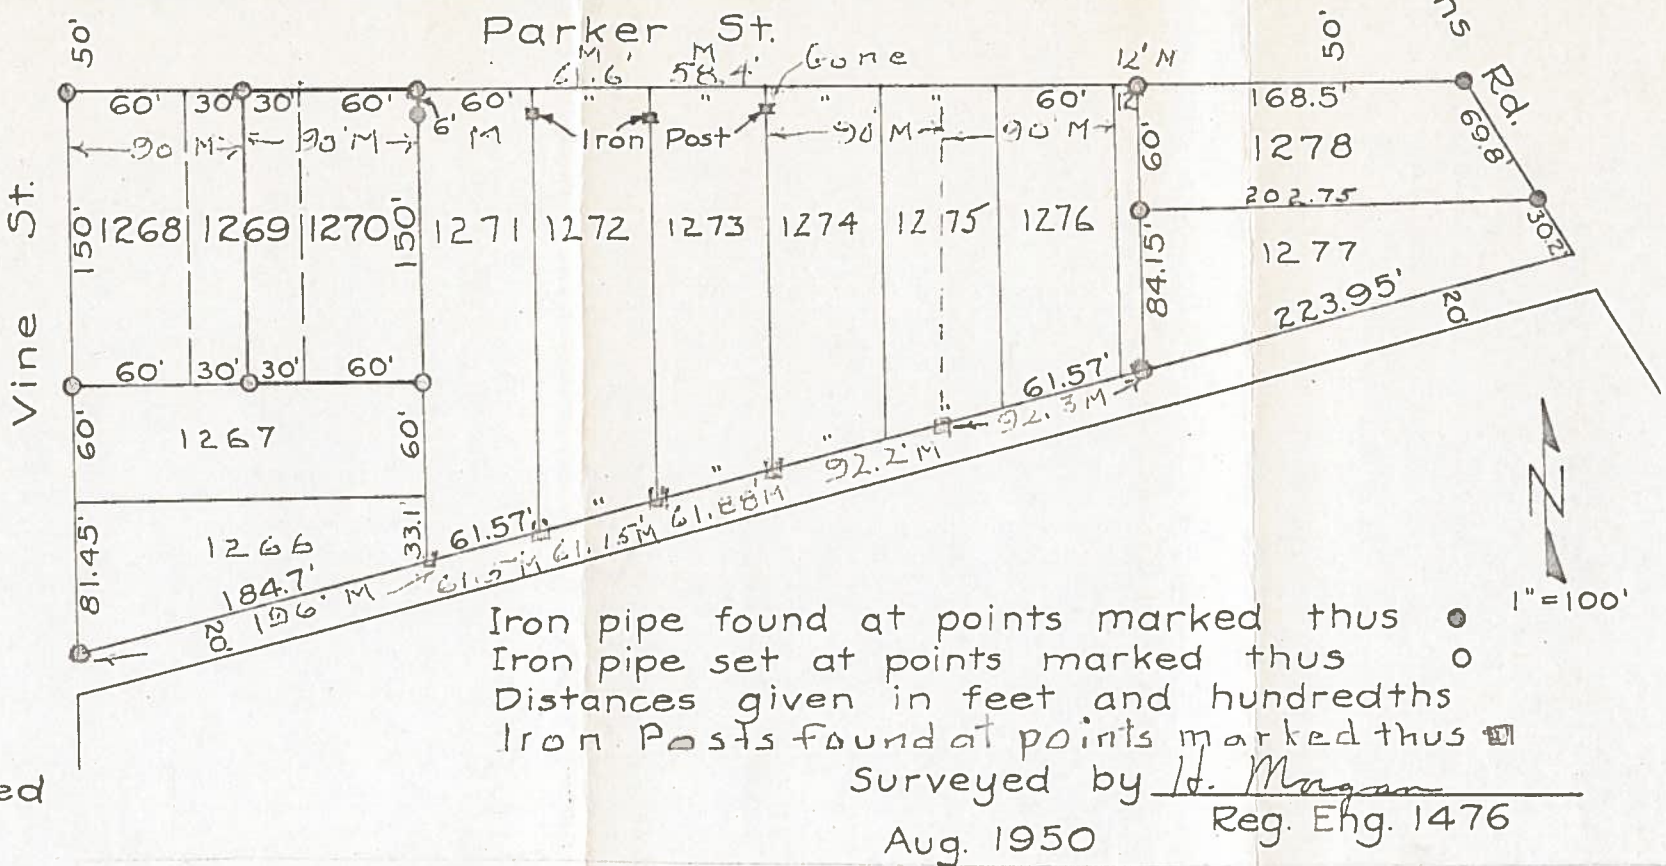

Iron pipe found at points marked thus ●  
Iron pipe set at points marked thus ○  
Distances given in feet and hundredths  
Iron Posts found at points marked thus ◻

Surveyed by H. Morgan  
Aug. 1950 Reg. Eng. 1476

On April 12 and 13, 1976 I surveyed Lot 1273 Bowling Green, Ohio. I found the iron posts set on the southerly side of Lots 1276 to 1271 to be in error, the alley width was evidently omitted in figuring the width of Lot 1276 as a 11.3 foot surplus appears on Lot 1266, Post at north west corner of Lot 1273 encroaches 1.6 feet on the said Lot. Measurements taken on this survey are marked "M." I advise using the iron posts as they have been in place for over 26 years. Reg. Sur. 890 H. Morgan