

B.G. Corp 952


S U R V E Y  
in  
Lot 3063  
Bowling Green, O.

Frank Potter } Grantor  
Est. }

Center Line  
Conneaut St.

Control points shown thus x  
Iron pipe found at points shown thus ● Lot 3060  
" " set " " " " ○  
Portion being transferred shaded.

Parcel being conveyed being the west 89.84 feet of the east 200.0 feet of the south 70.0 feet of Lot 3063, Bowling Green, C., also the east 10.16 feet of the west 60.16 feet of the south 132.0 feet of said Lot 3063. Acquisition of title recorded in Vol. 2 42 Page 577 of Wood Co. Deeds.

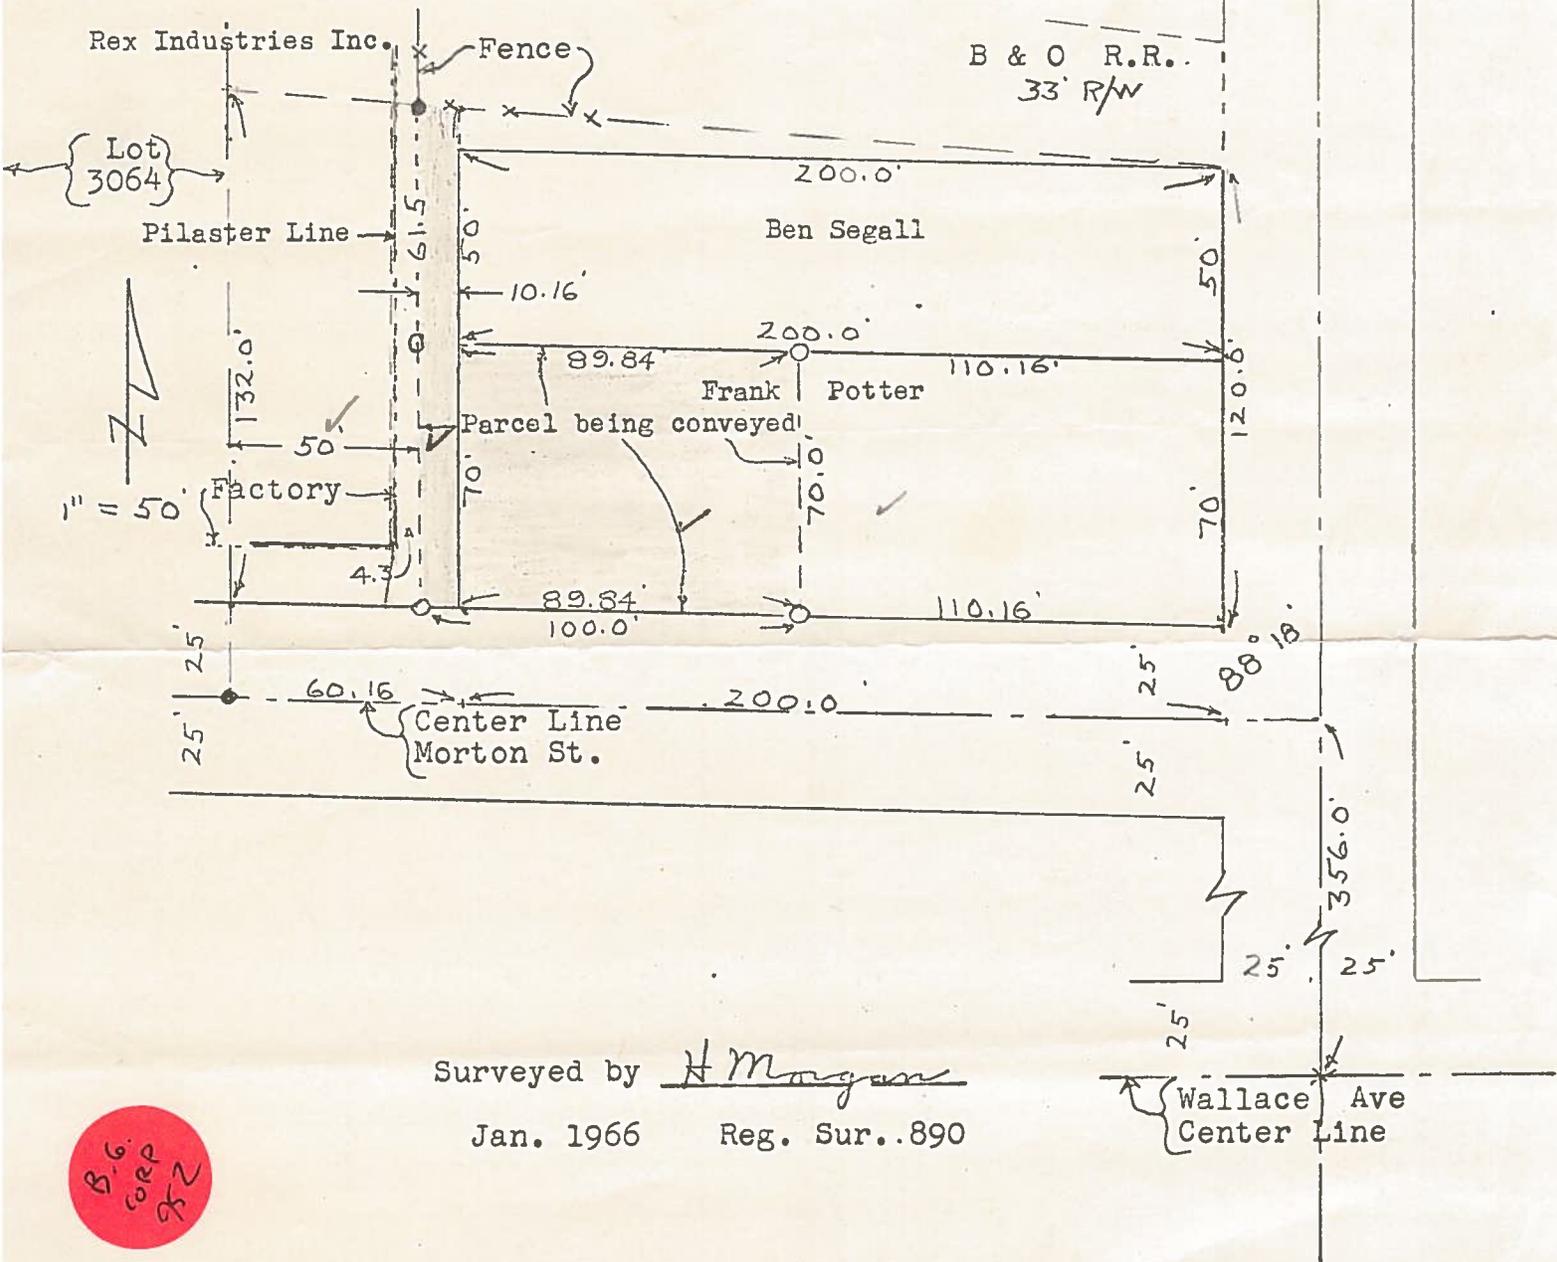

Surveyed by H Morgan  
Jan. 1966 Reg. Sur..890

B.G. Corp 952