

B.G.  
102P  
1119

SURVEY  
Subdivision of Lot 455  
Bowling Green, O.


Iron pipe found at points shown thus  $\odot$   
Cross cut in Walk found at point shown thus  $\otimes$   
" " " " " " " " "  $\times$   
P.K. Nail set at point shown thus  $\bullet$

West property  
line S. Grove st.

Surveyed by H. Morgan

May 1975 Reg. Sur. 890

Lot 454

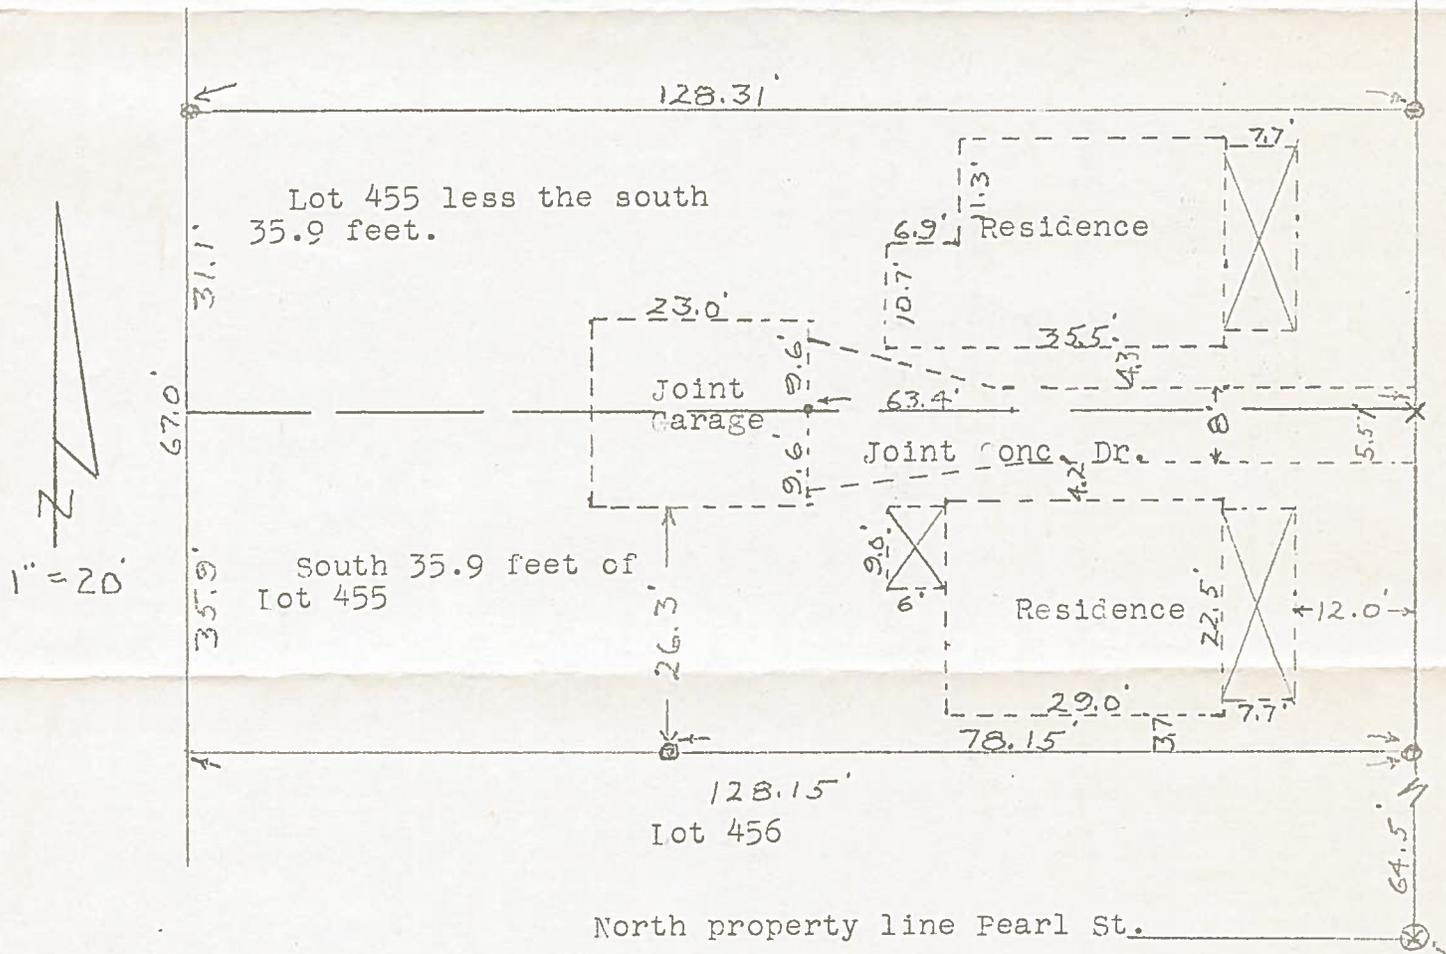

North property line Pearl St.

The garage located on Lot 455 is divided equally between the north portion and the south portion of the said Lot. Access to the said garage shall be through an 8 foot concrete drive located in the central part of the said Lot. Owners of the north and south portions of the said Lot shall have equal rights to the said drive and shall be entitled to unimpeded egress and ingress to their portion of the said garage.

B.G.  
102P  
1119