


B.G.
CORP
1110

S U R V E Y
in
Out Lot 42
Bowling Green O.

Iron pipe found at points shown thus ●
Iron pipe set at points shown thus ○

A D A M S S T.

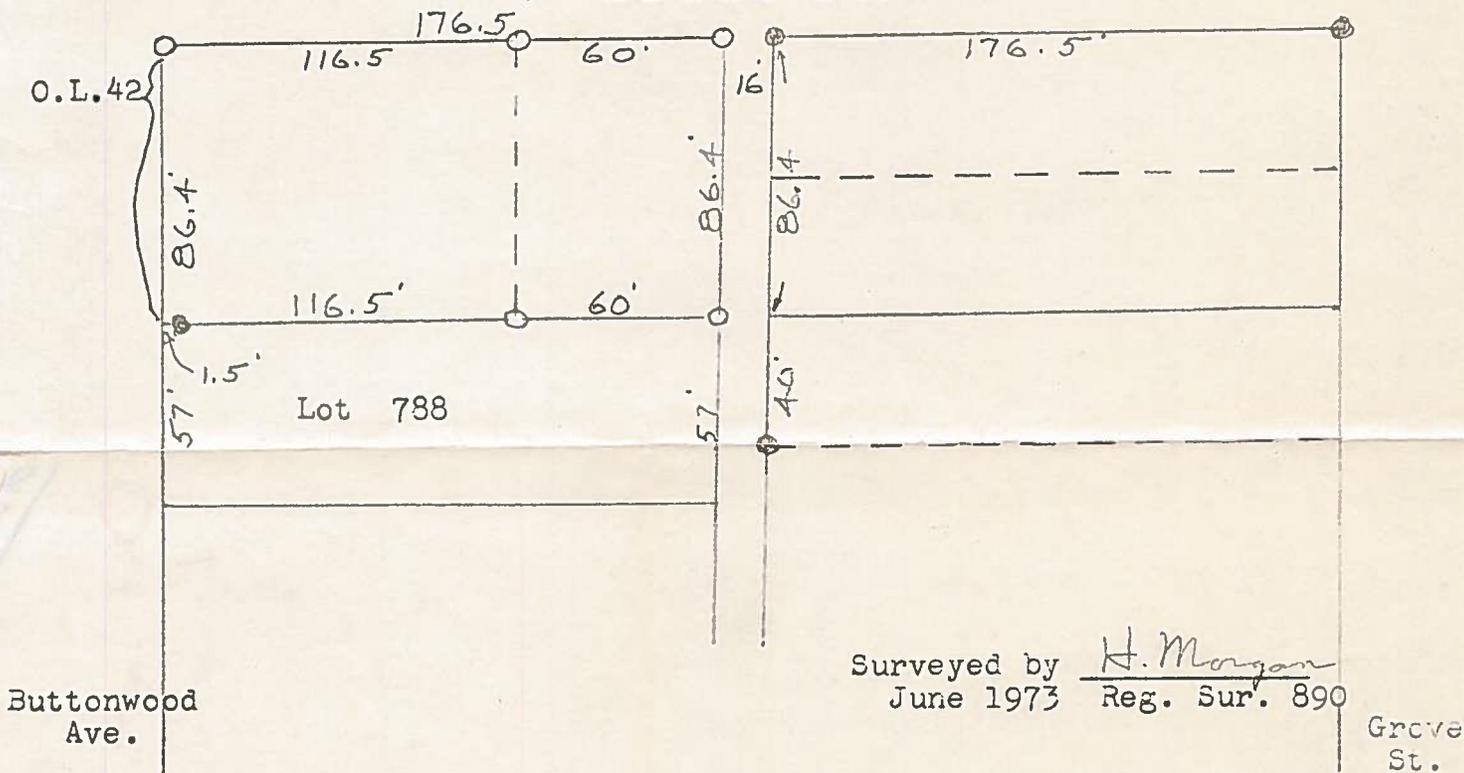

Surveyed by H. Morgan
June 1973 Reg. Sur. 890

A parcel of land located in Out Lot 42, Bowling Green Ohio and described as follows; beginning at the east line of Buttonwood Ave. at the north west corner of Lot 788; thence easterly along the north line of Lot 788, said line also being the south line of Out Lot 42 a distance of 116.5 feet; thence northerly parallel to the said east line of Buttonwood Ave. a distance of 86.4 feet to the south line of Adams St.; thence westerly along the said south line a distance of 116.5 feet to the said east line of Buttonwood Ave.; thence southerly along the said east line a distance of 86.4 feet to the place of beginning.

B.G.
CORP
1110